


# VARIANTA ŘEŠENÍ B

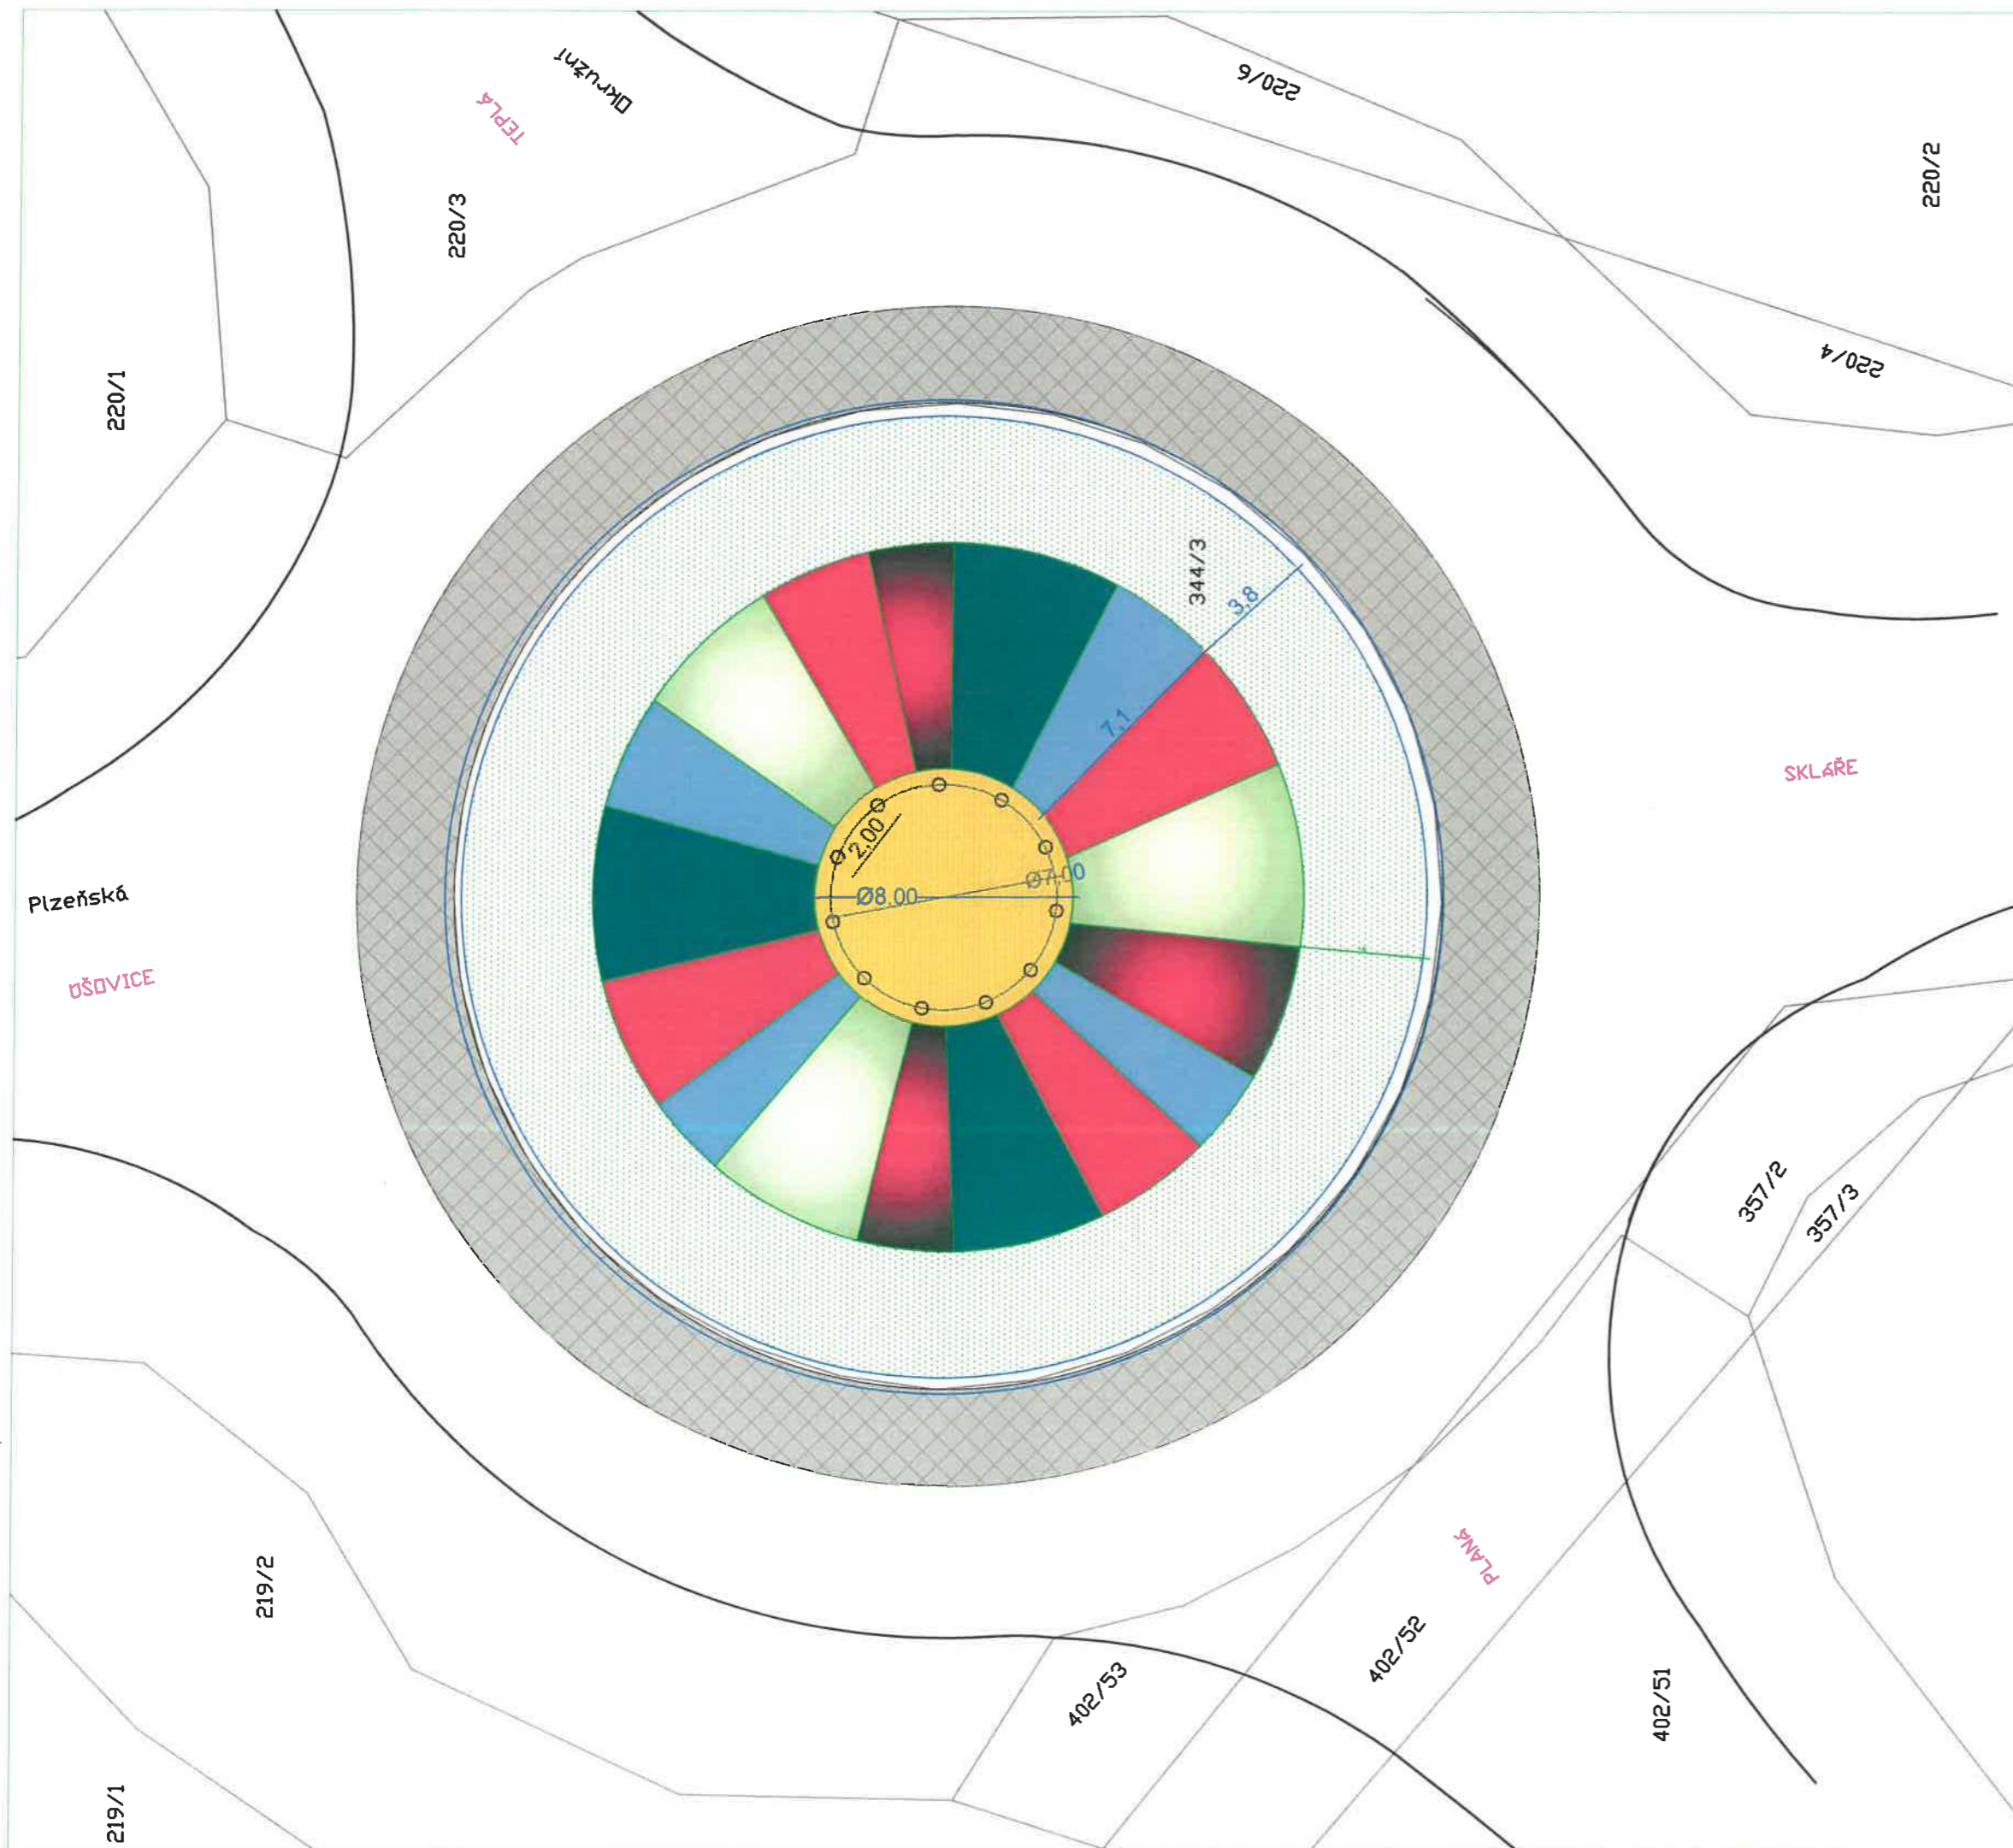

## LEGENDA :

- stožáry na vlajky
- plocha trávníku
- Pinus mugo
- Spiraea arguta
- Rosa Austriana - půdopokryvná
- Pyracantha Red Cushion
- Nepeta faassinii + Salvia nemorosa Blau Konigin
- Miscanthus sinensis Gracilimus