


Leaflet | Katastrální mapa. Přehledová m

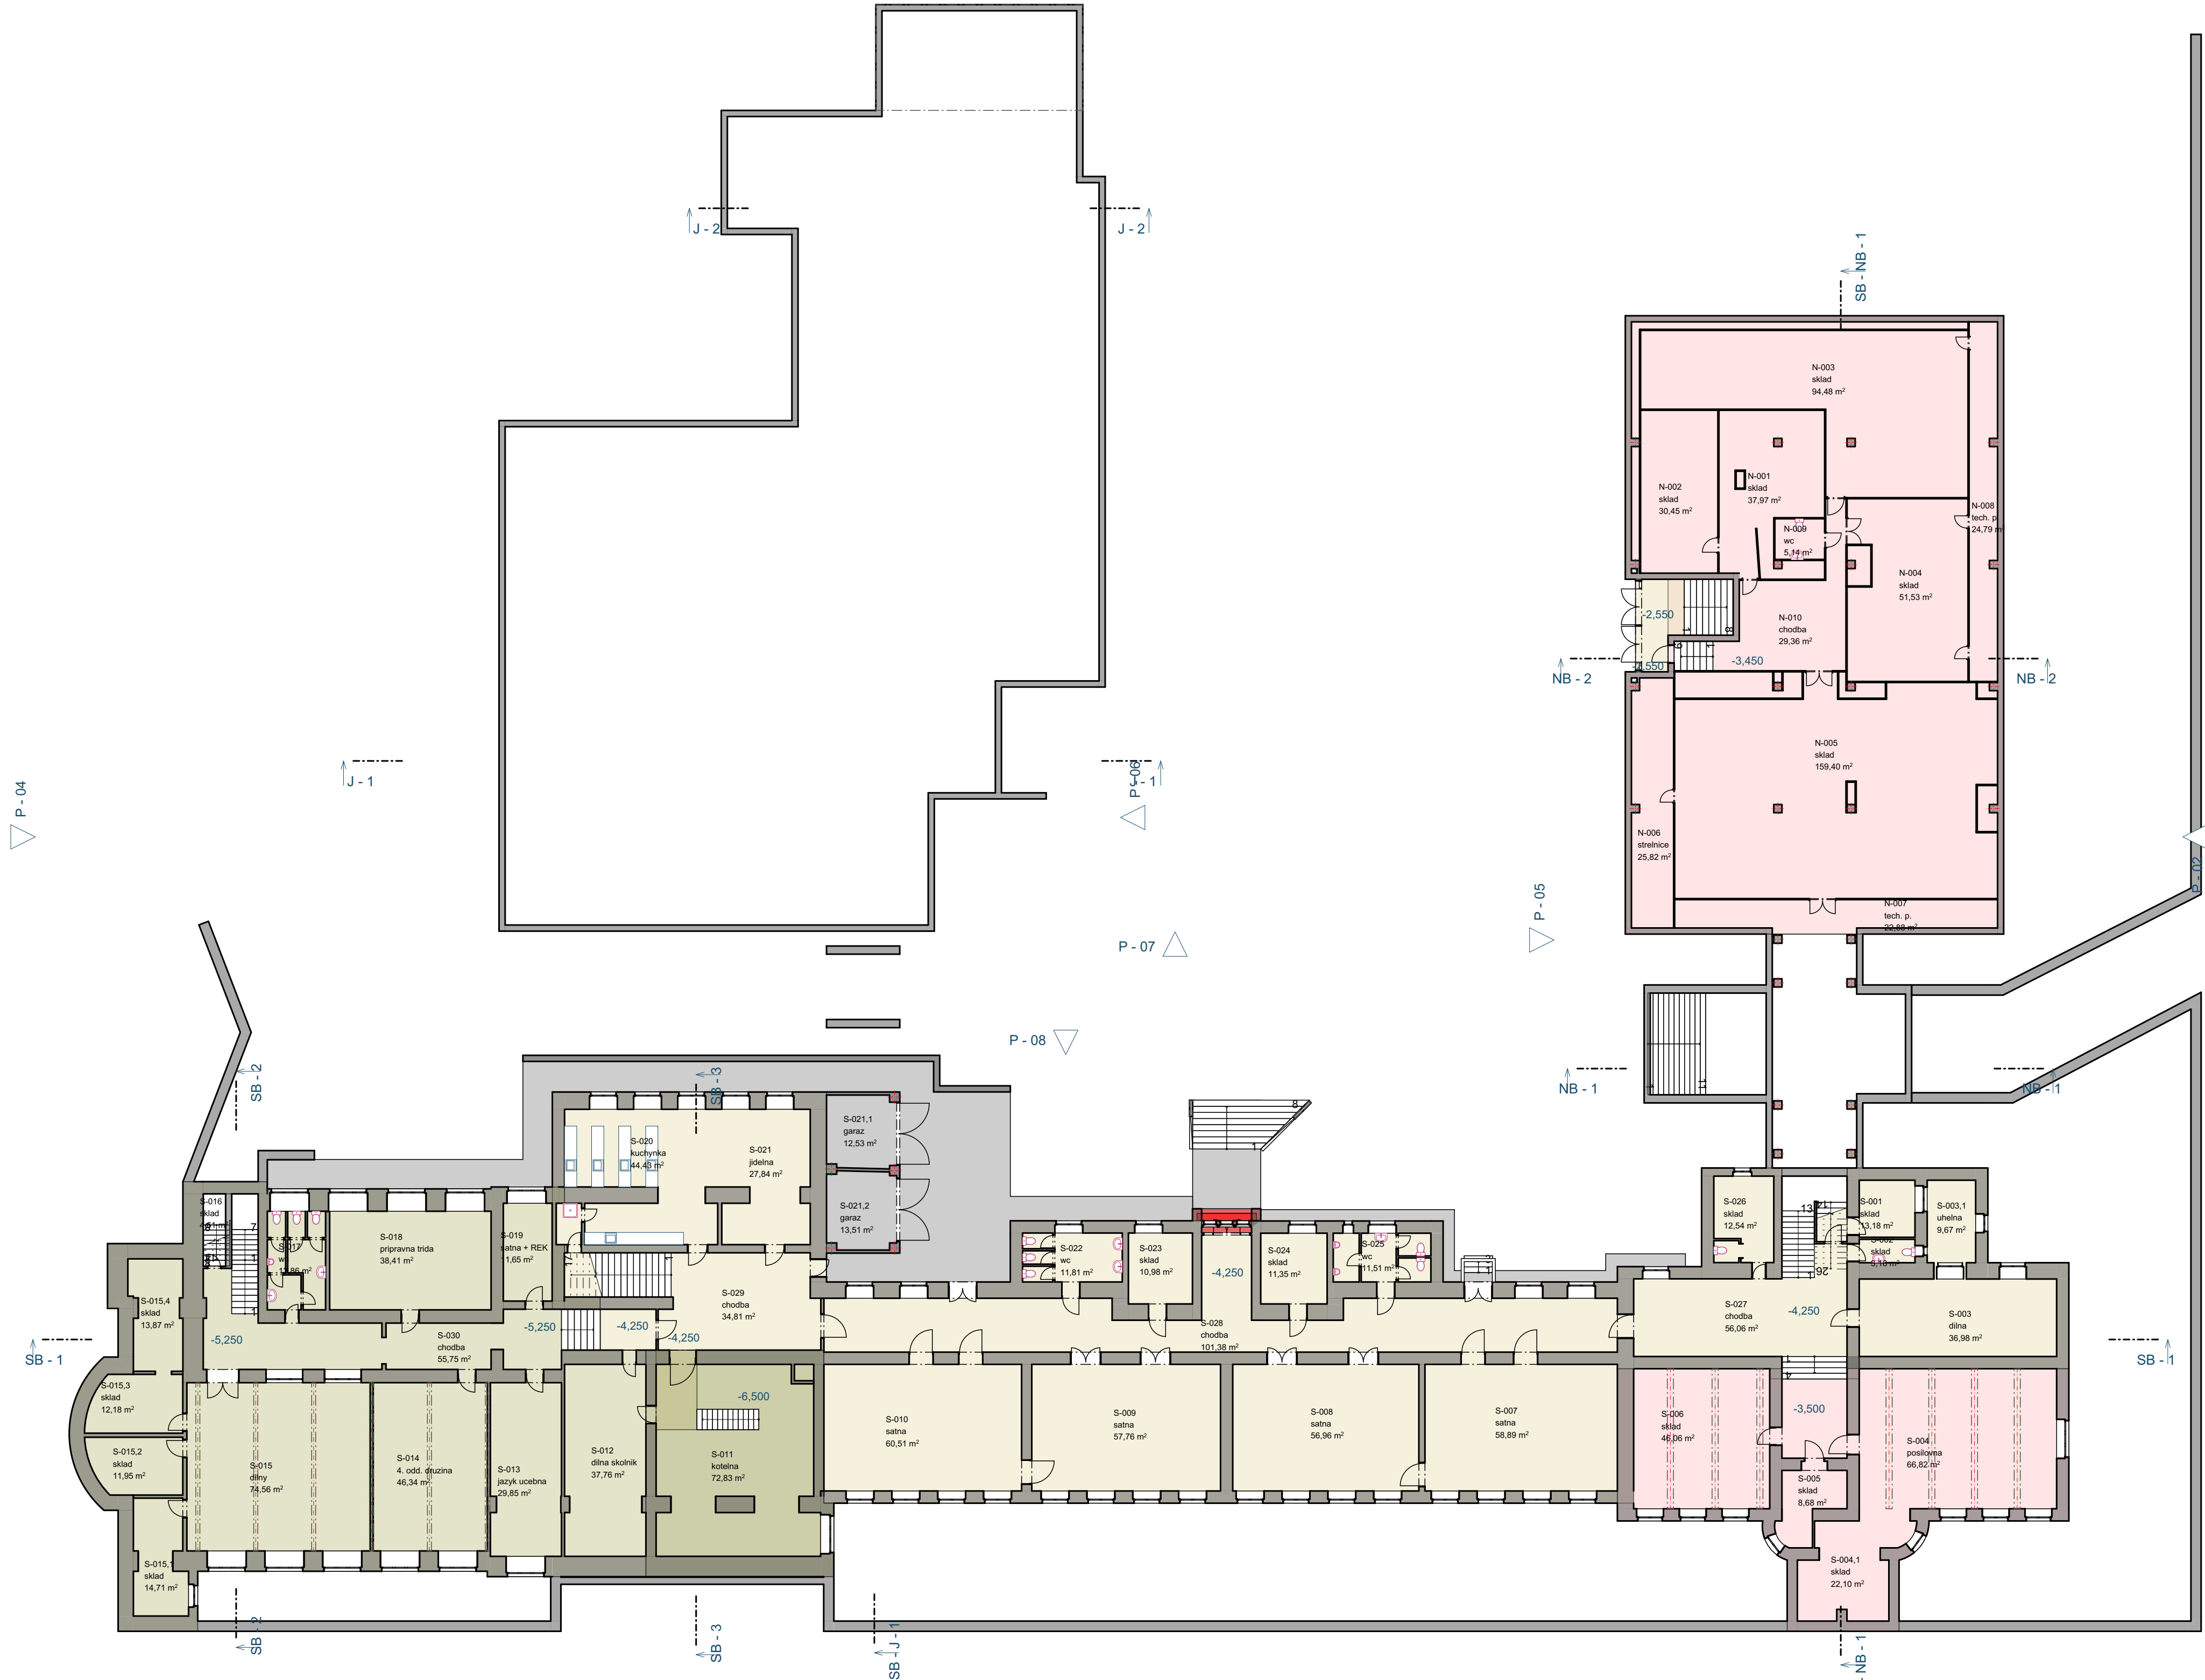











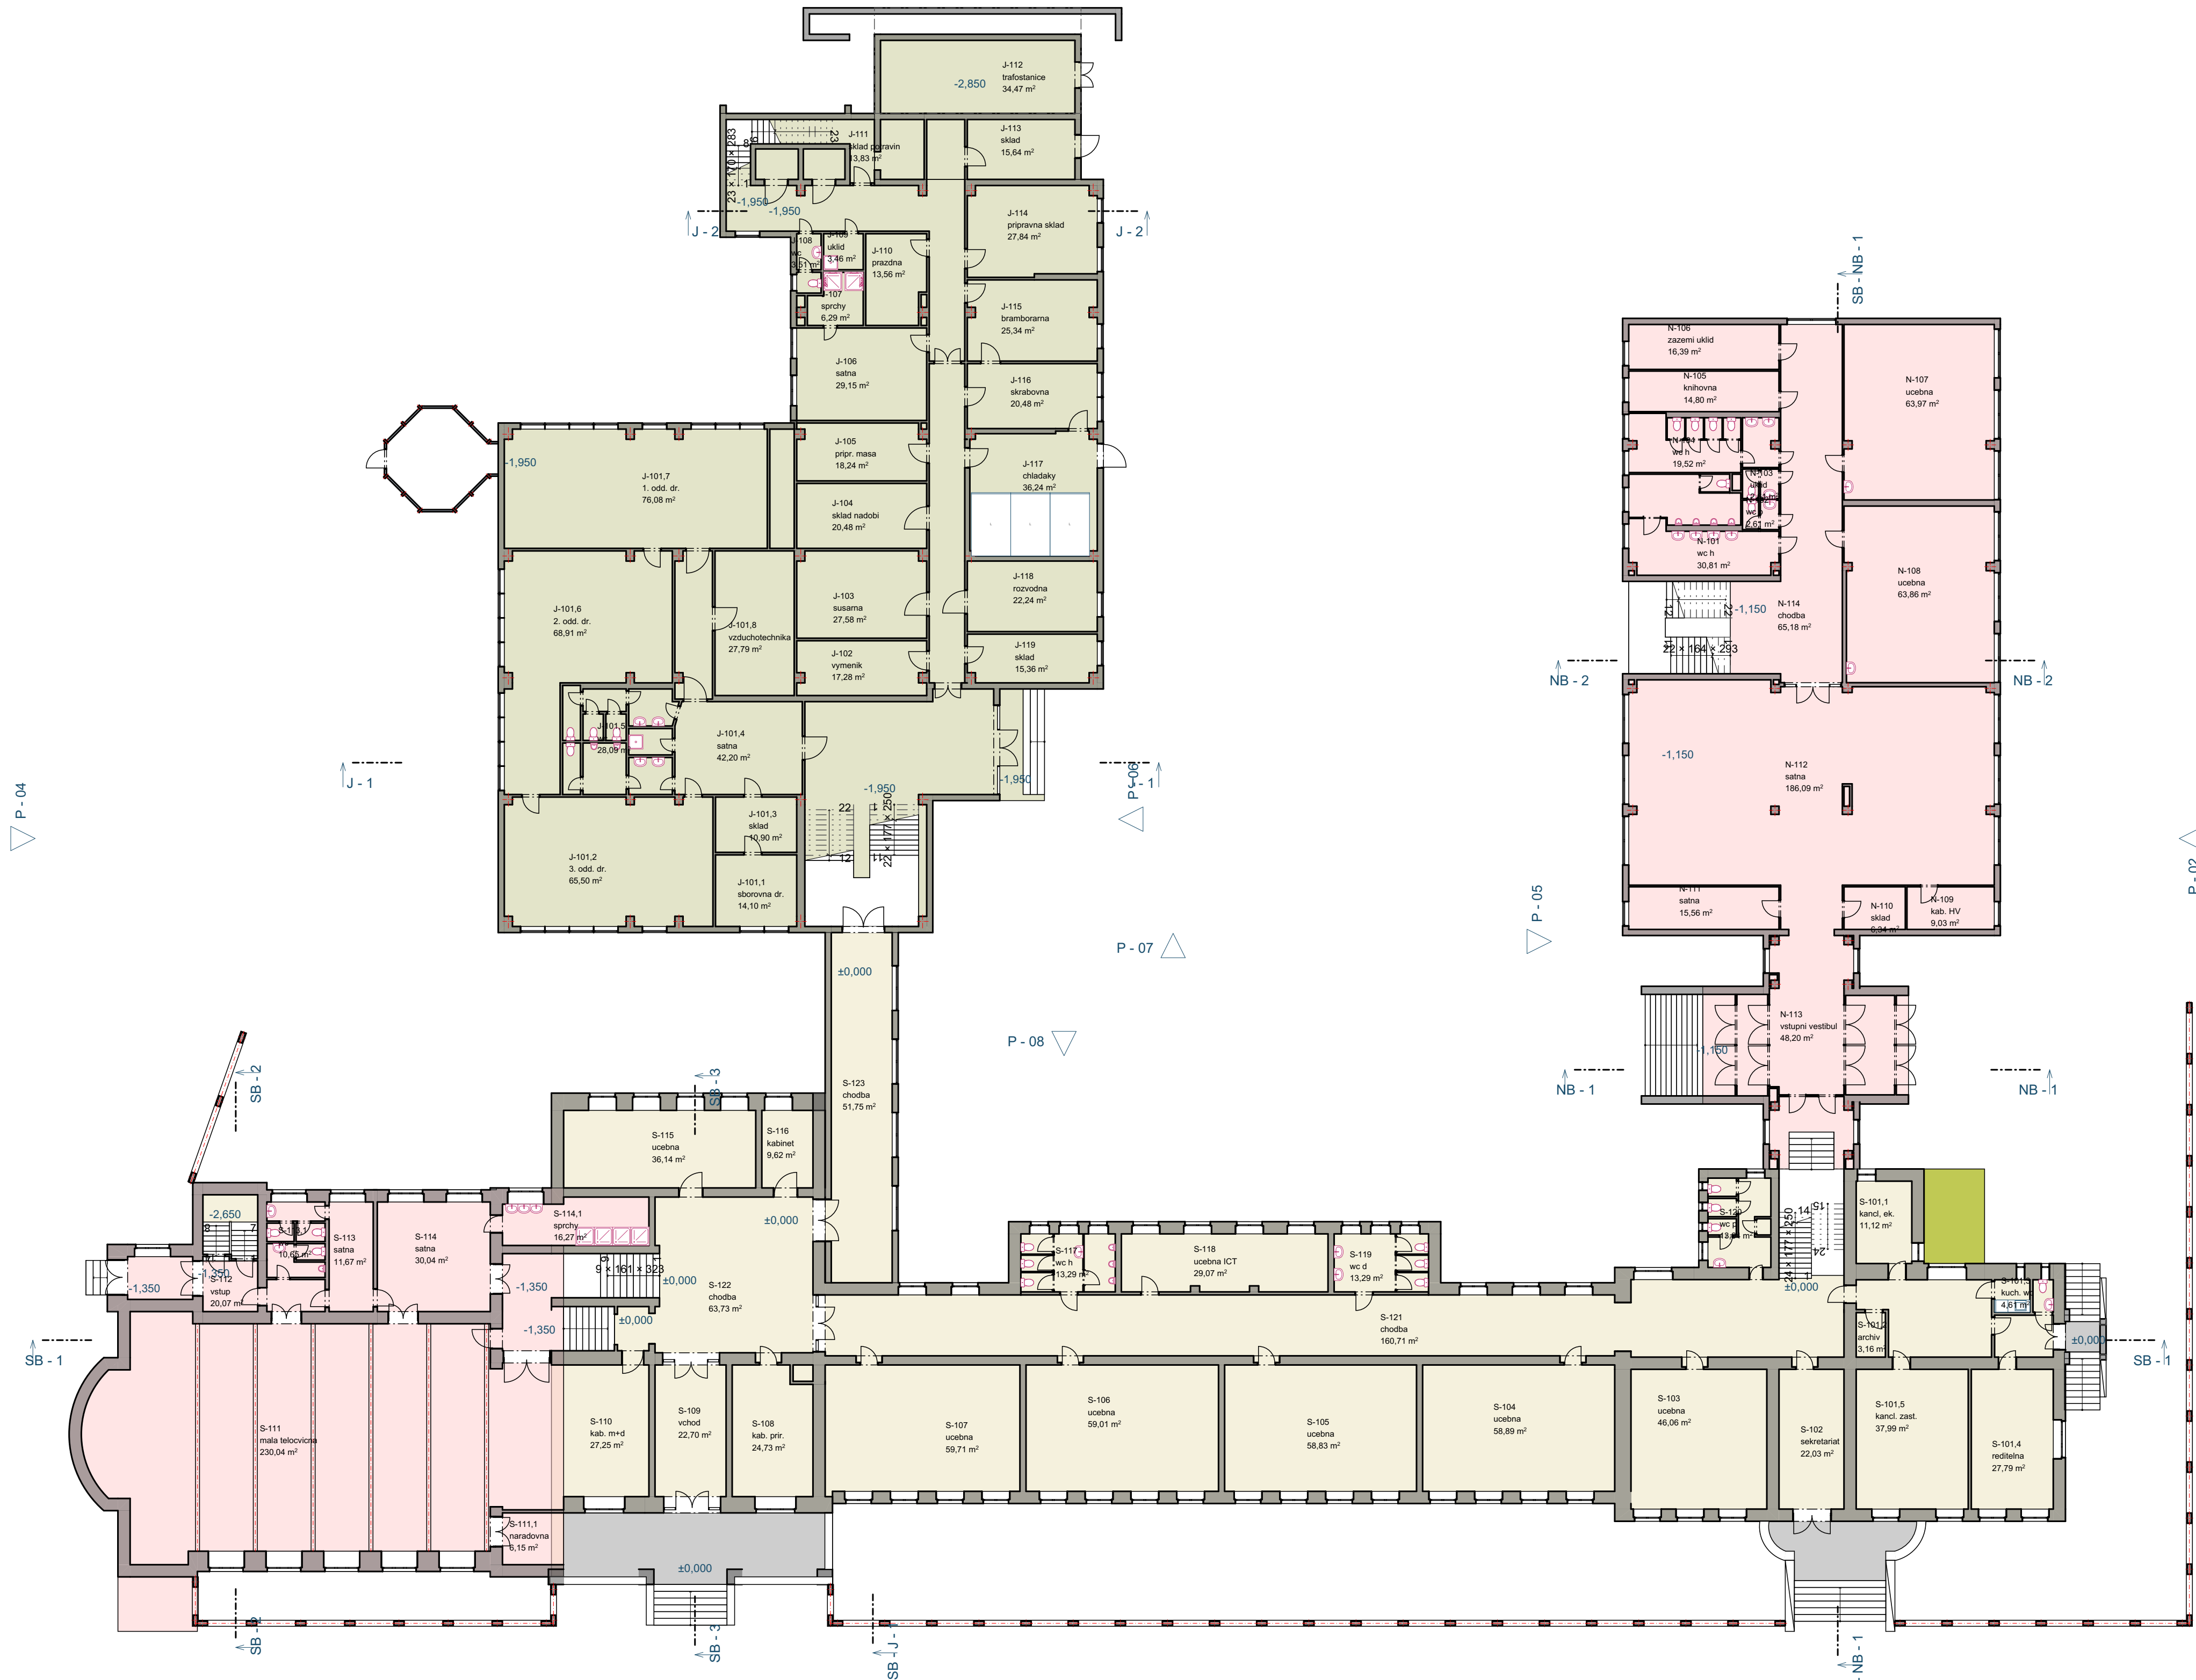









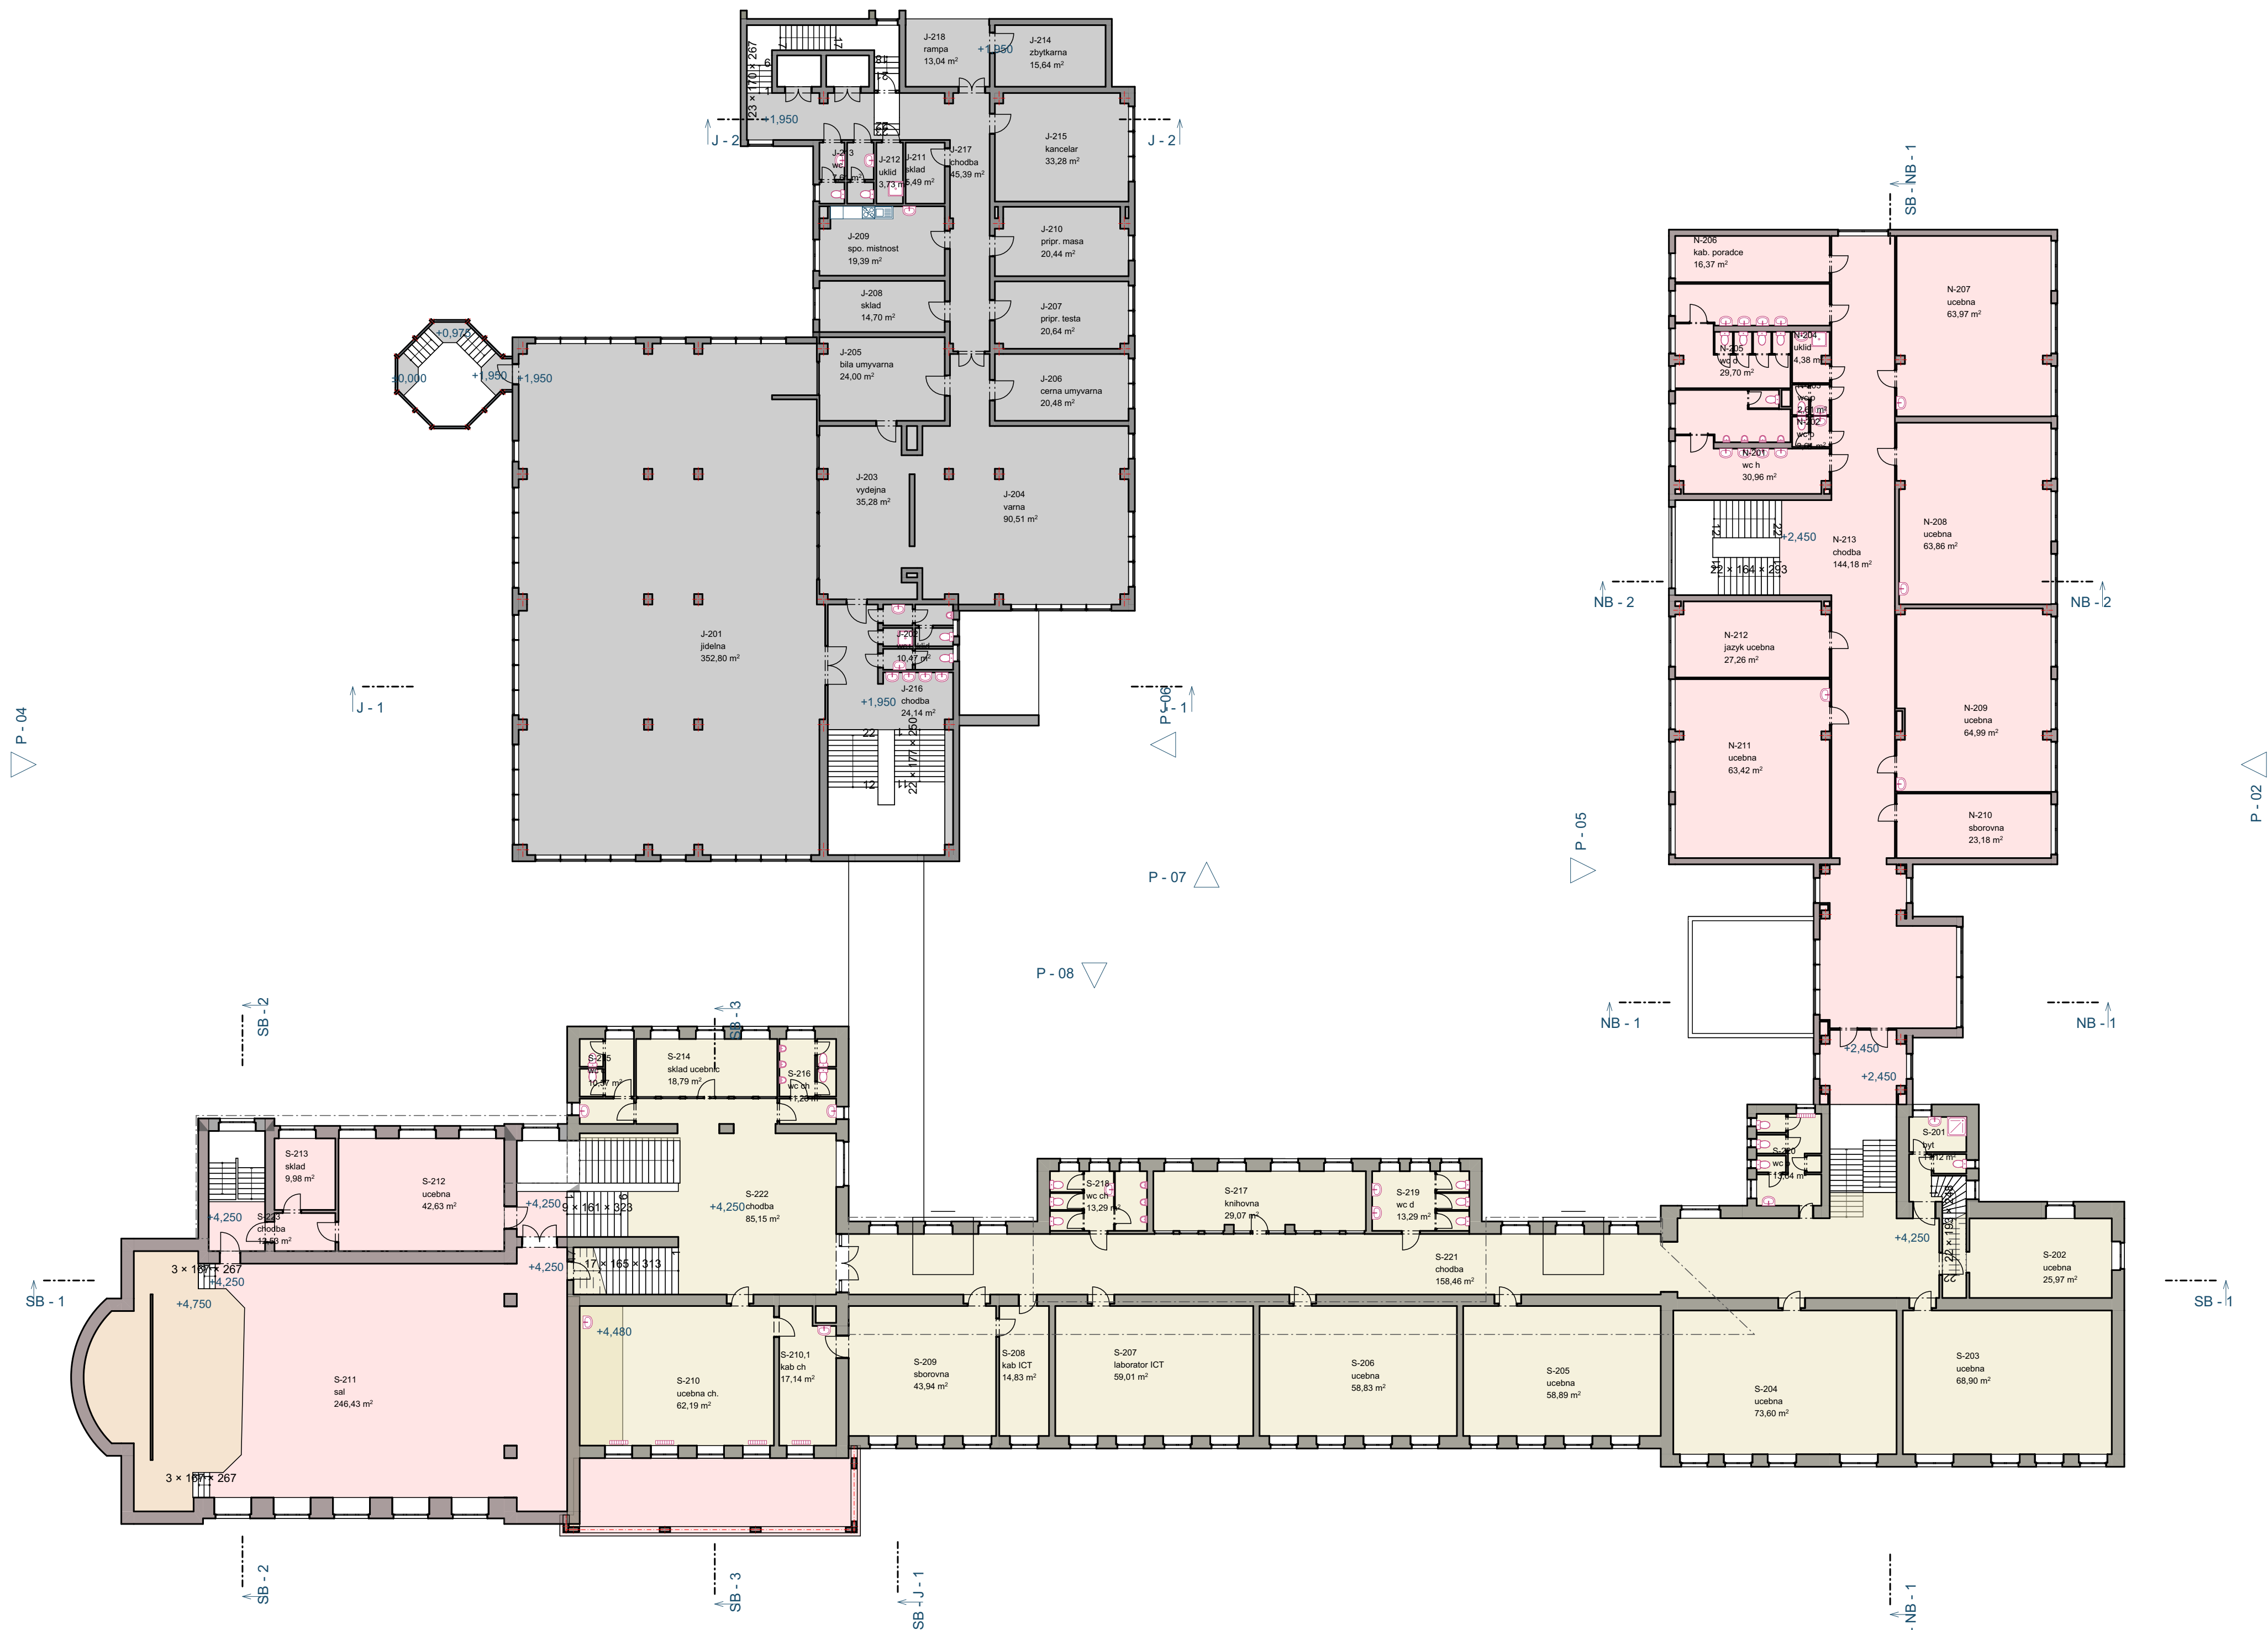



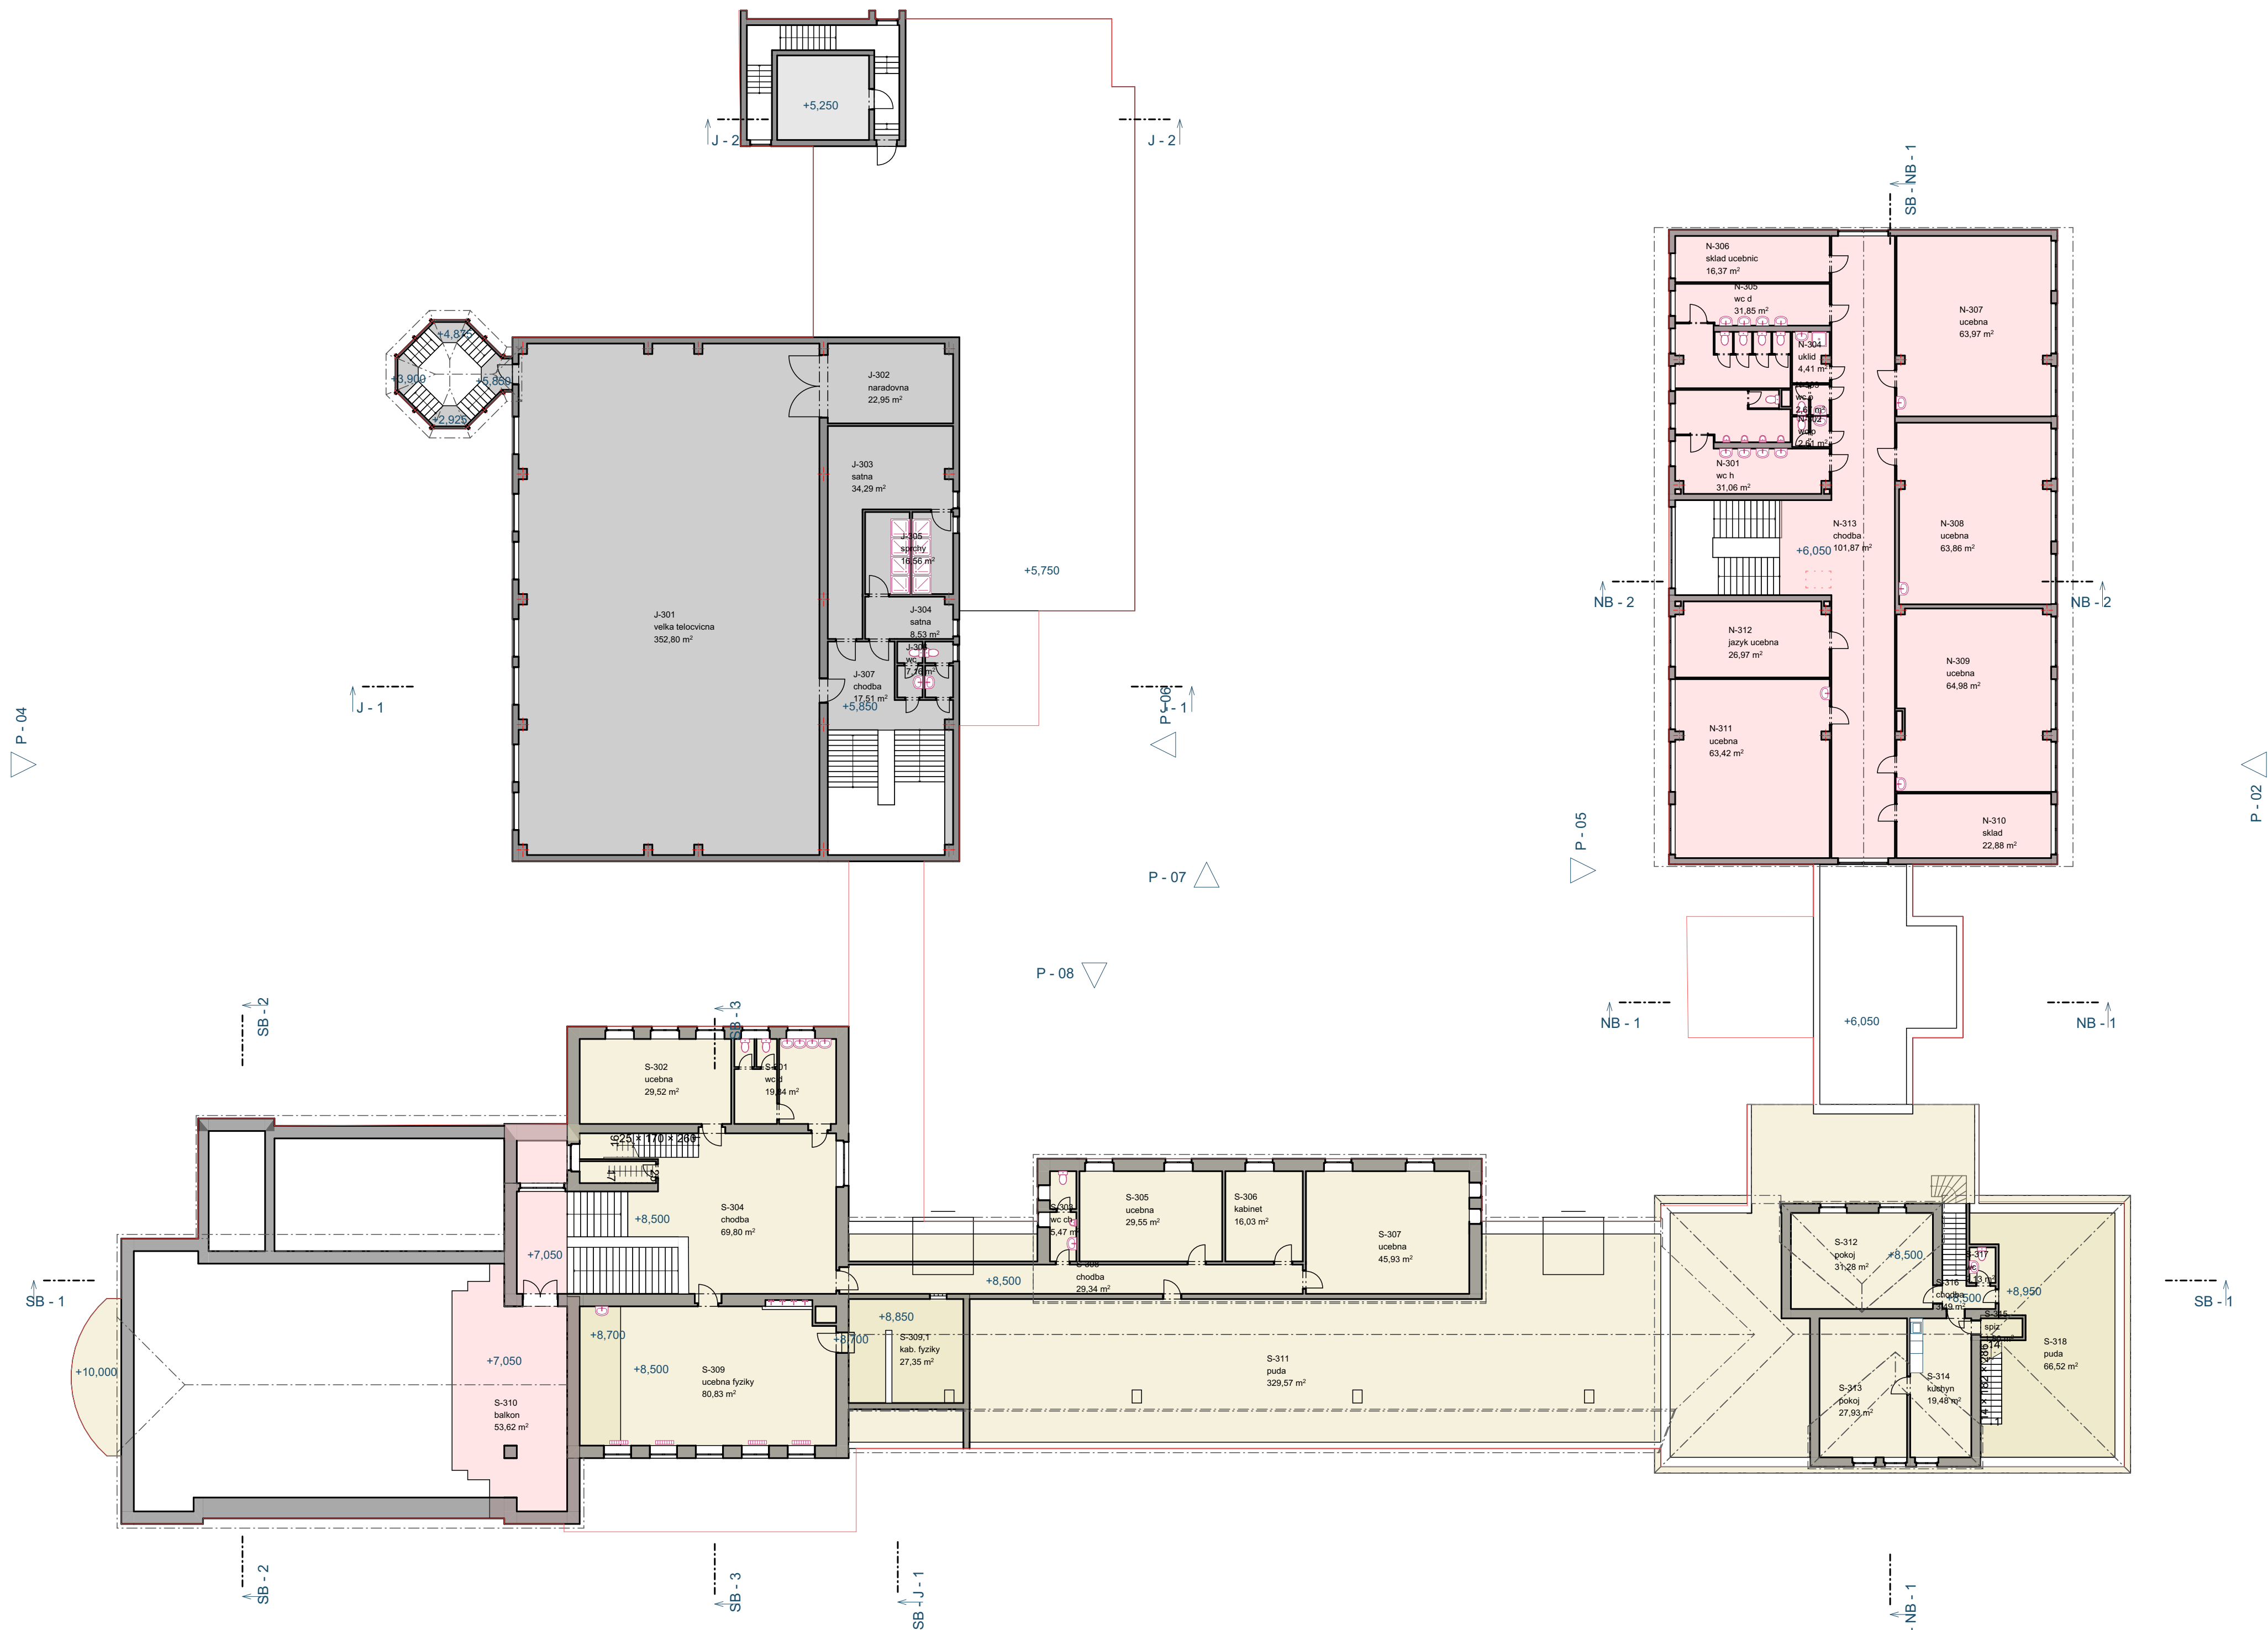



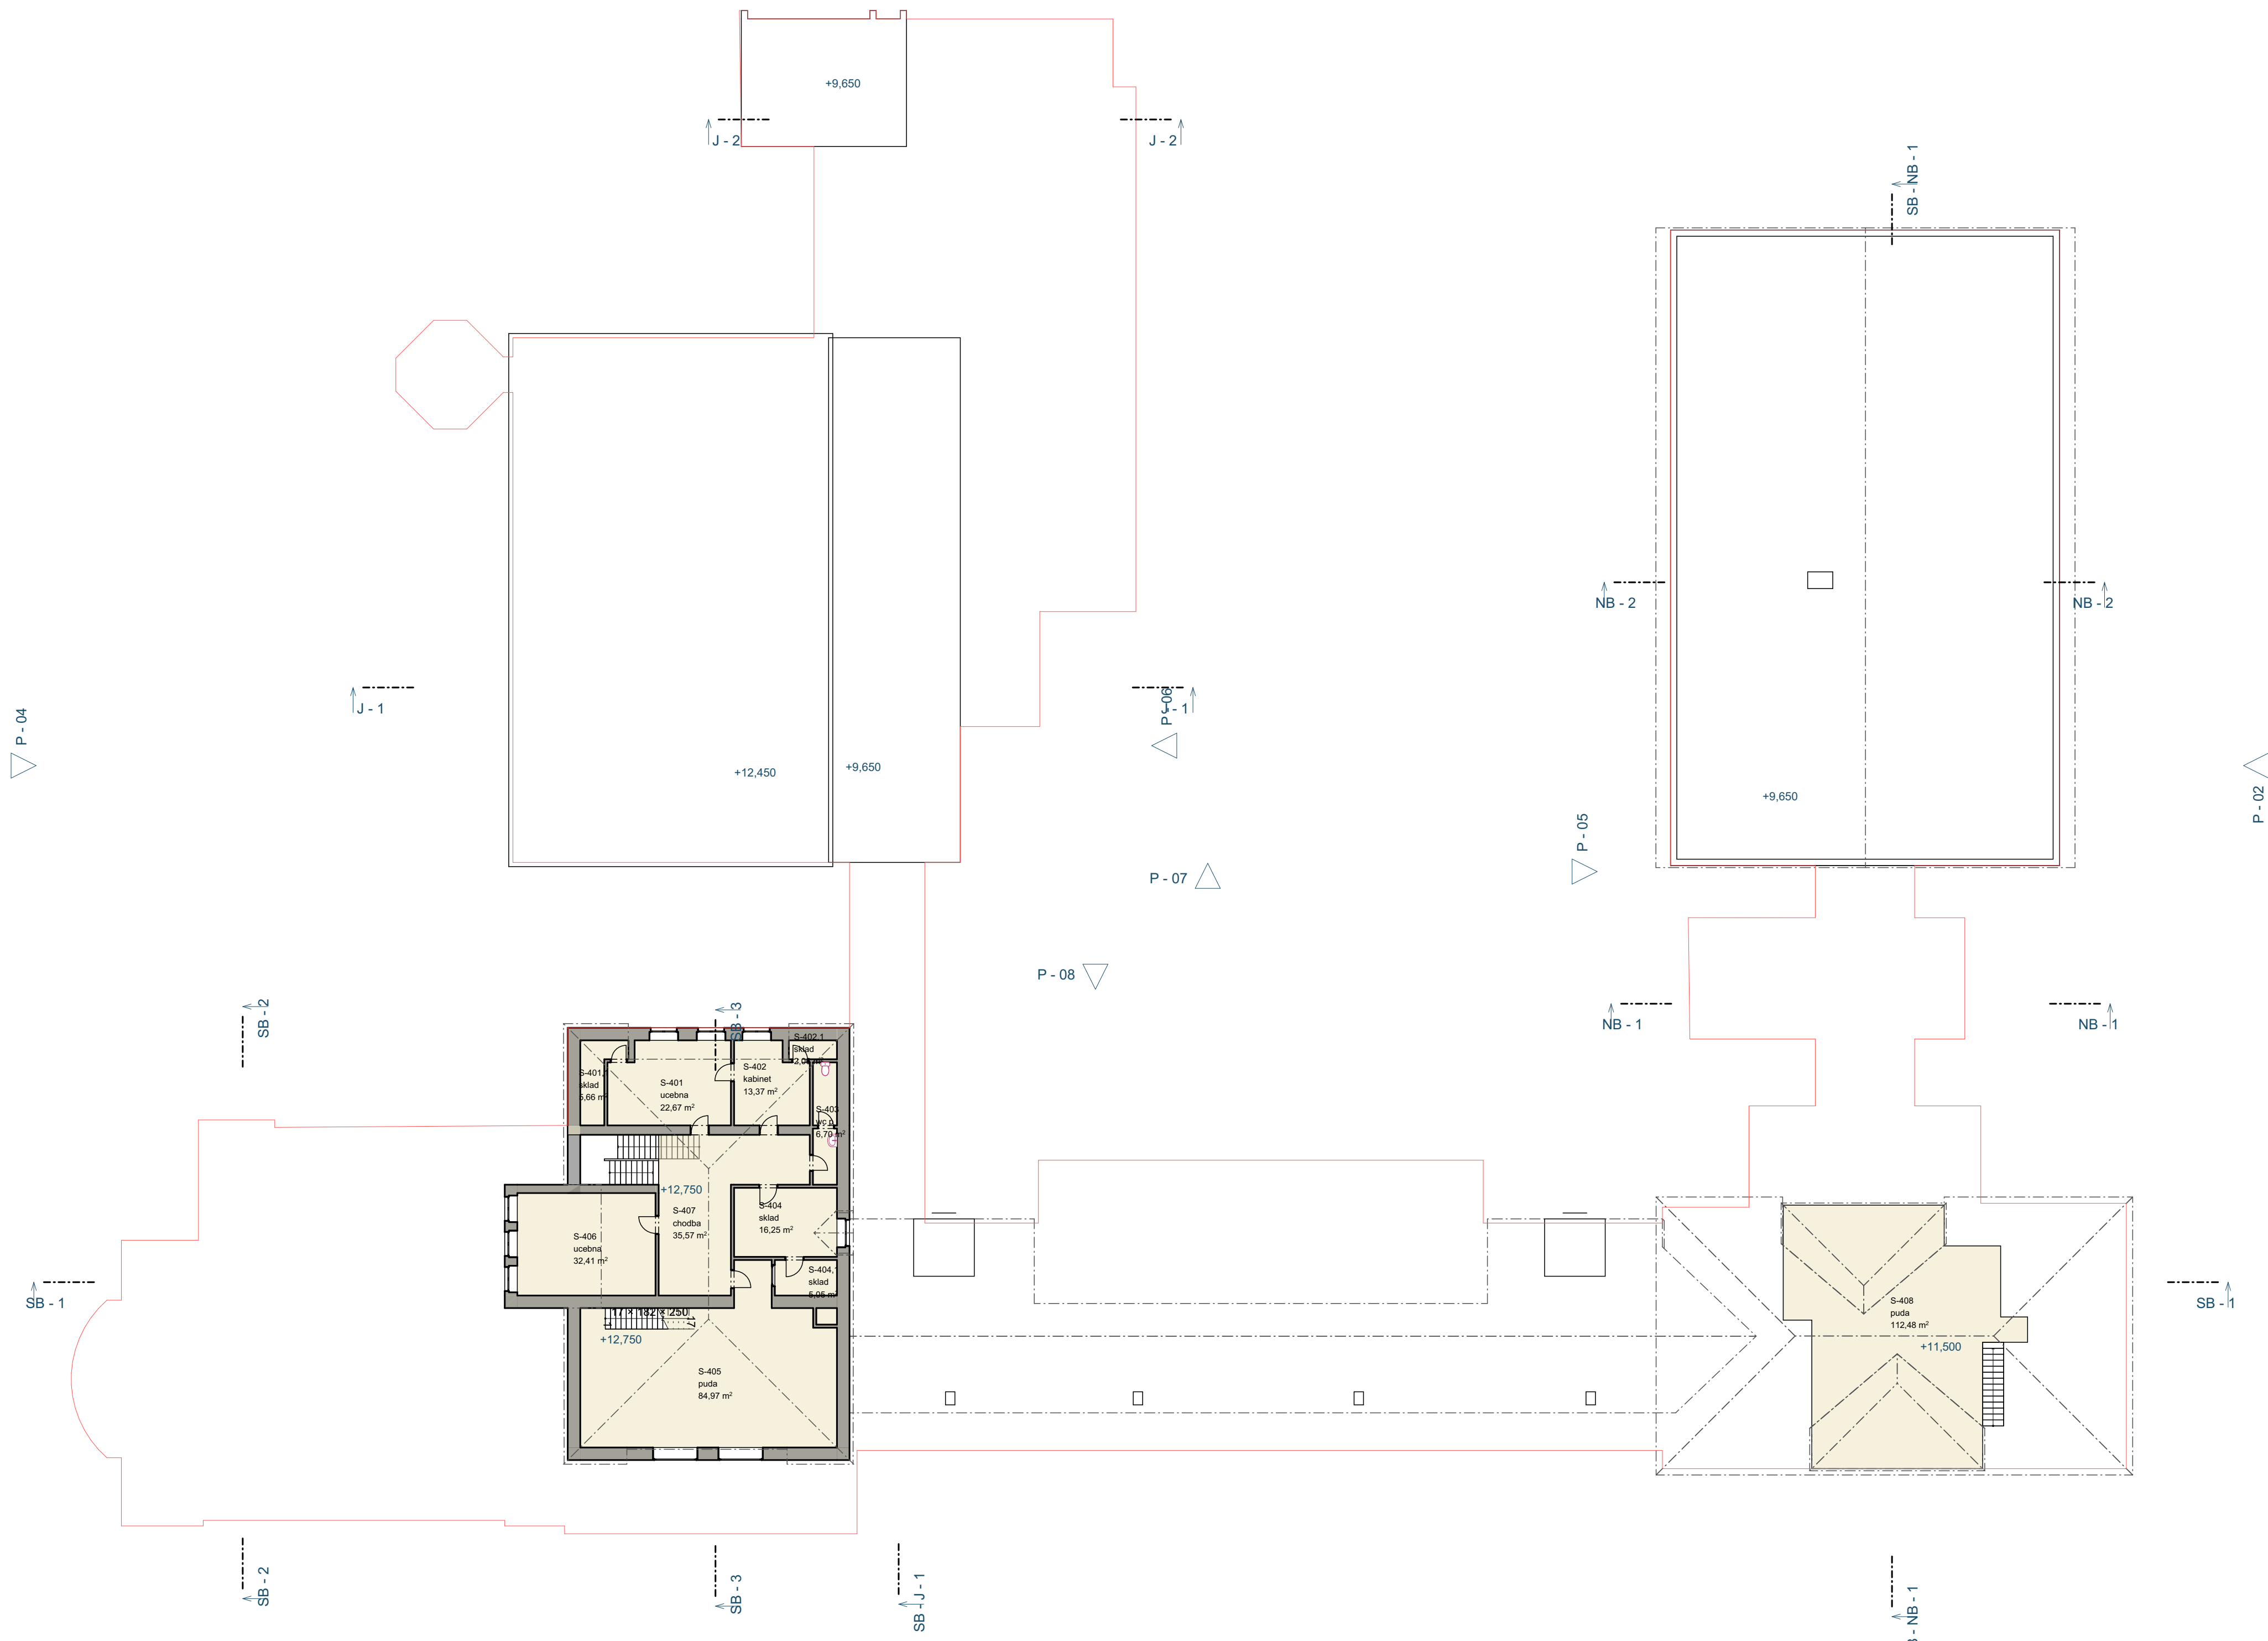










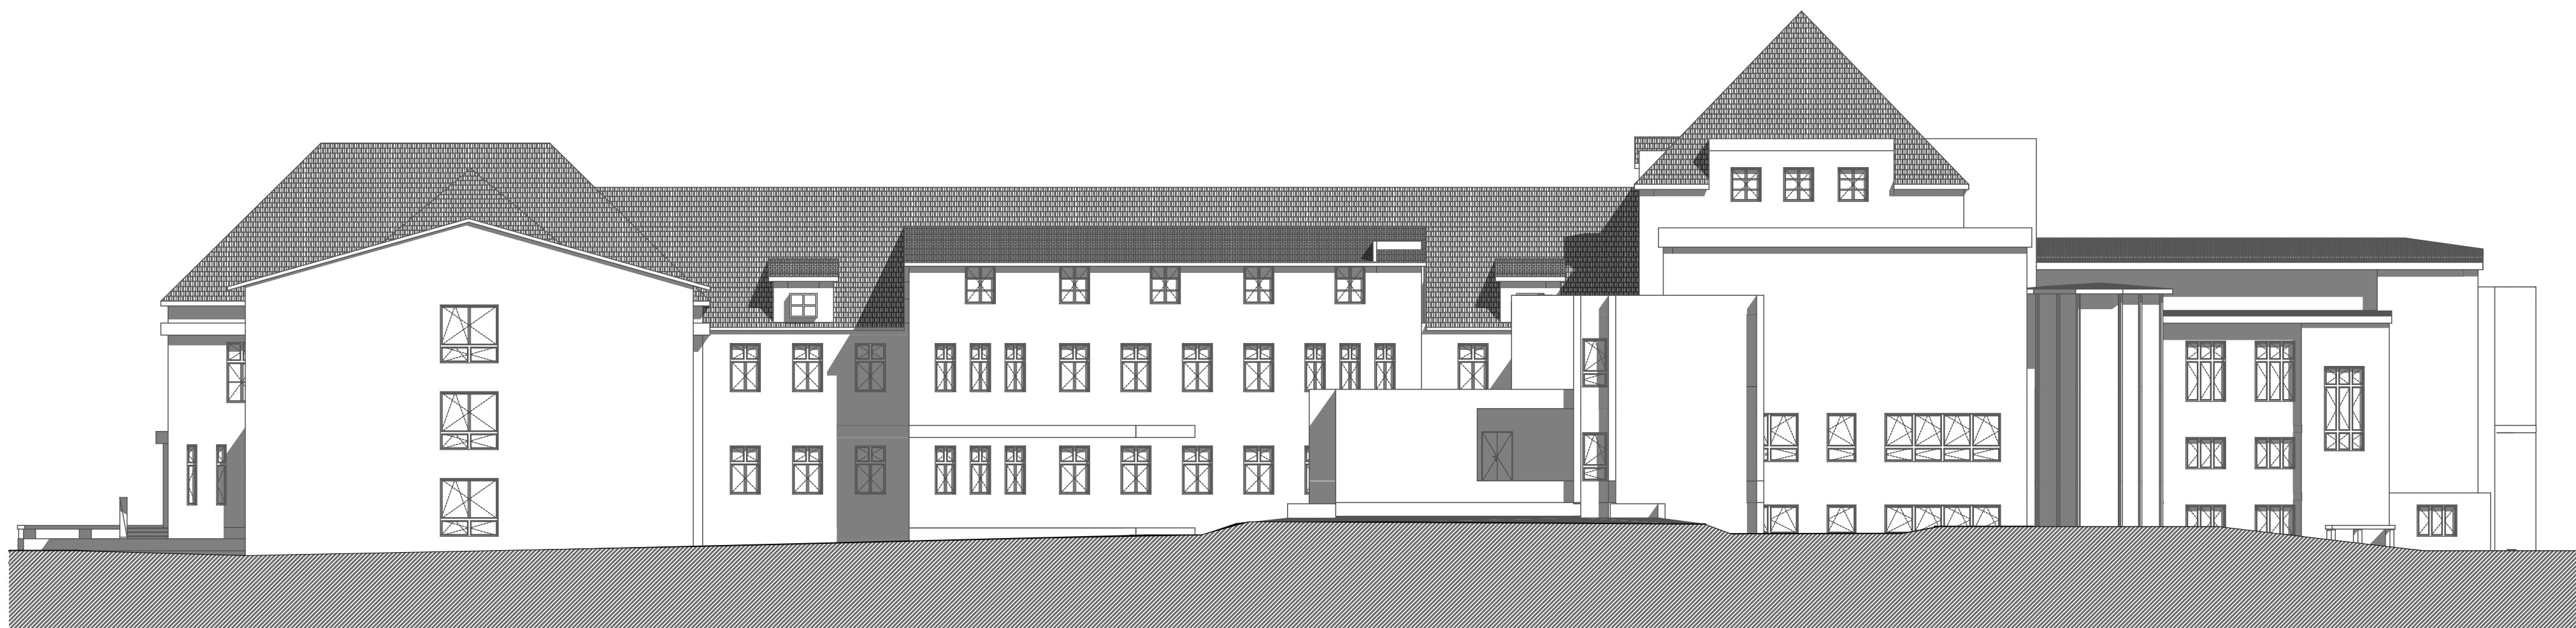

P - 03

Pohled

1:200




P - 04

Pohled

1:200



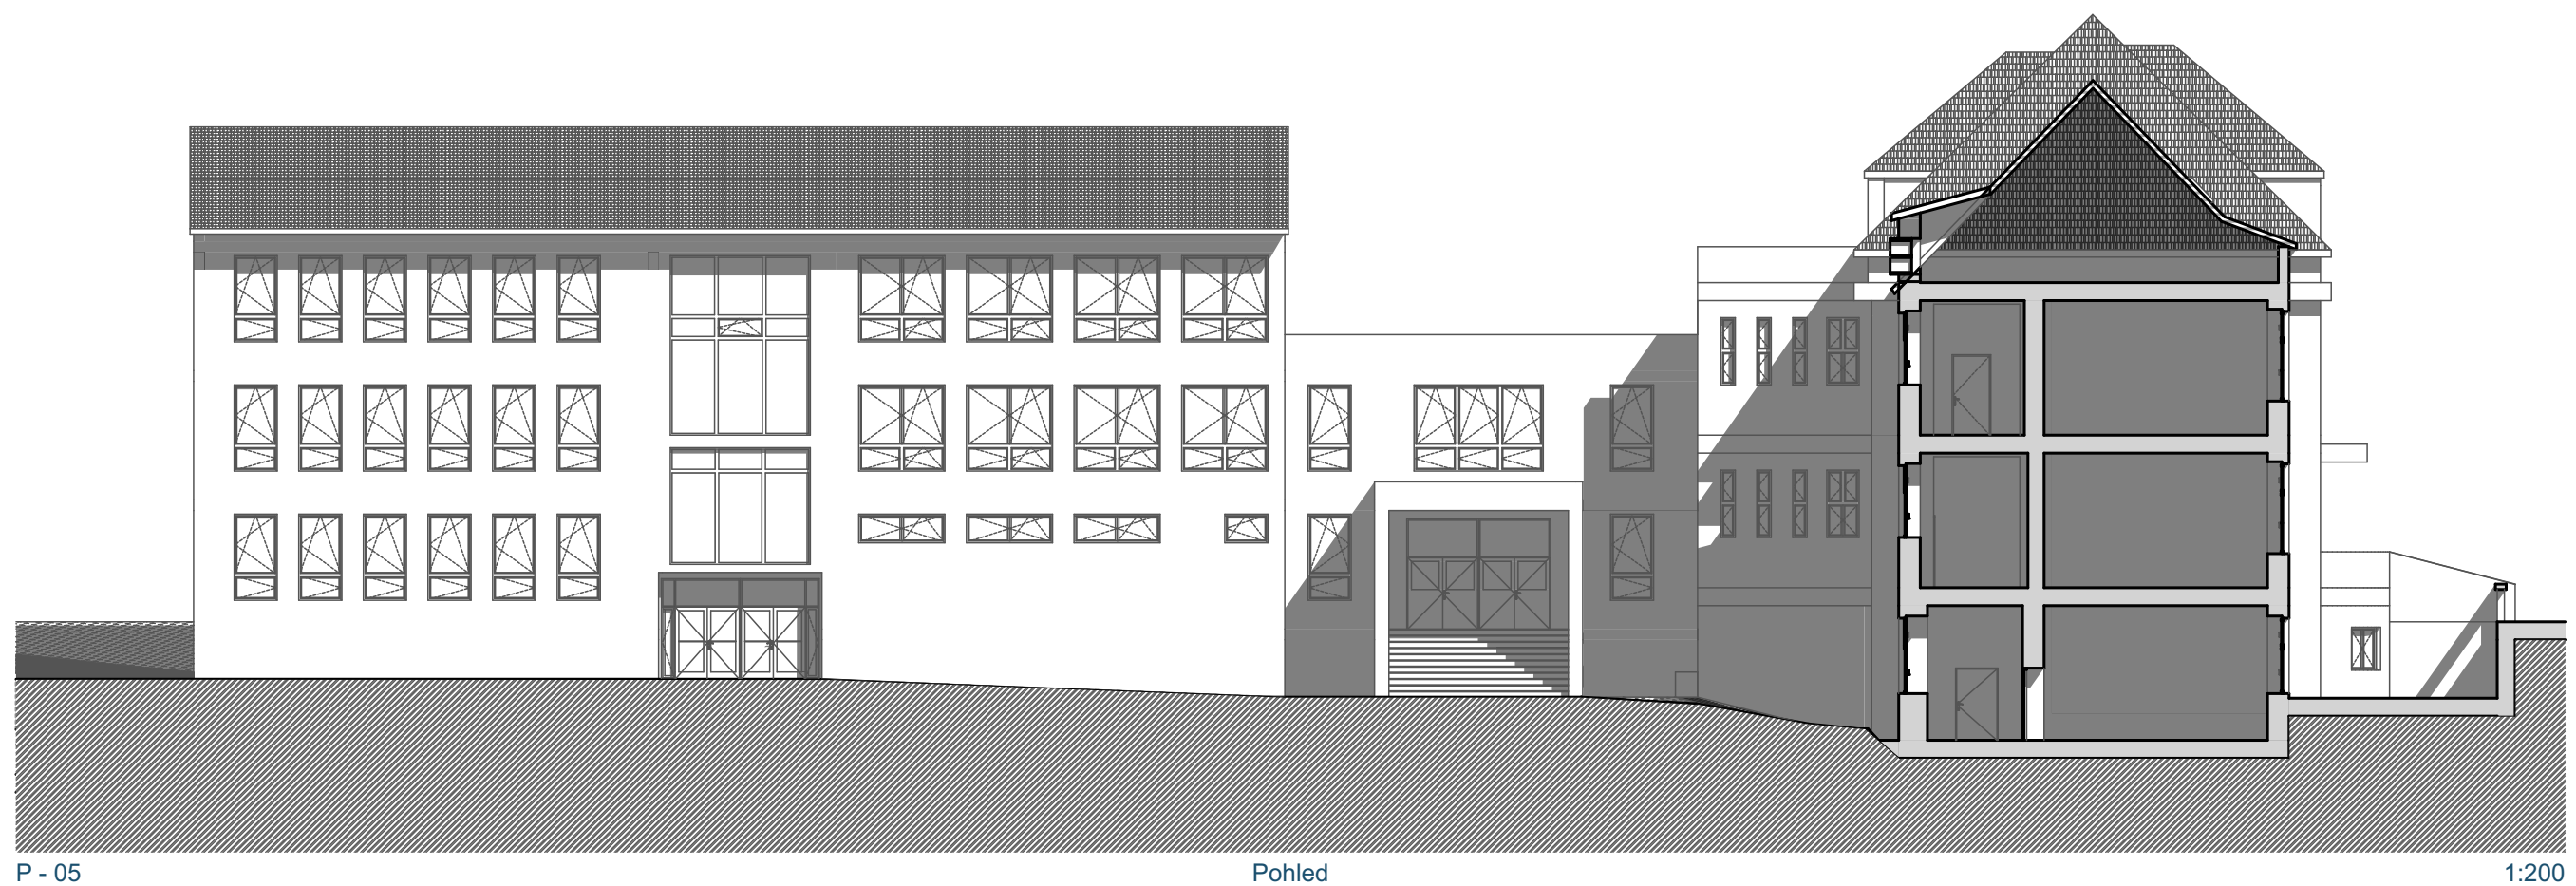

P - 05

Pohled


1:200





P - 06




Pohled

1:200

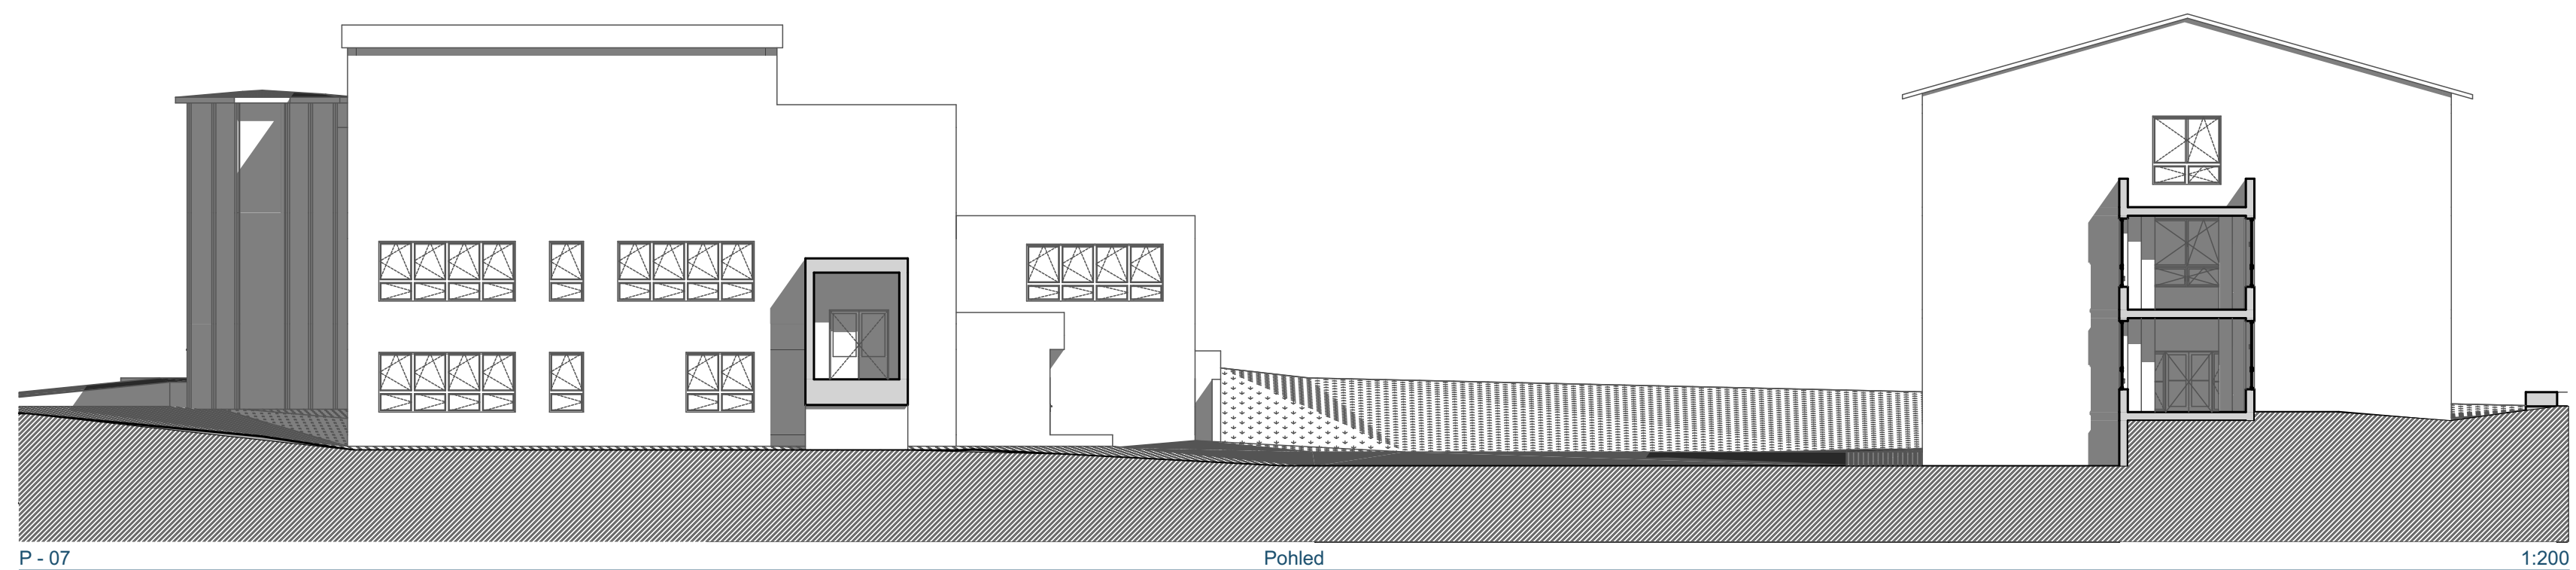




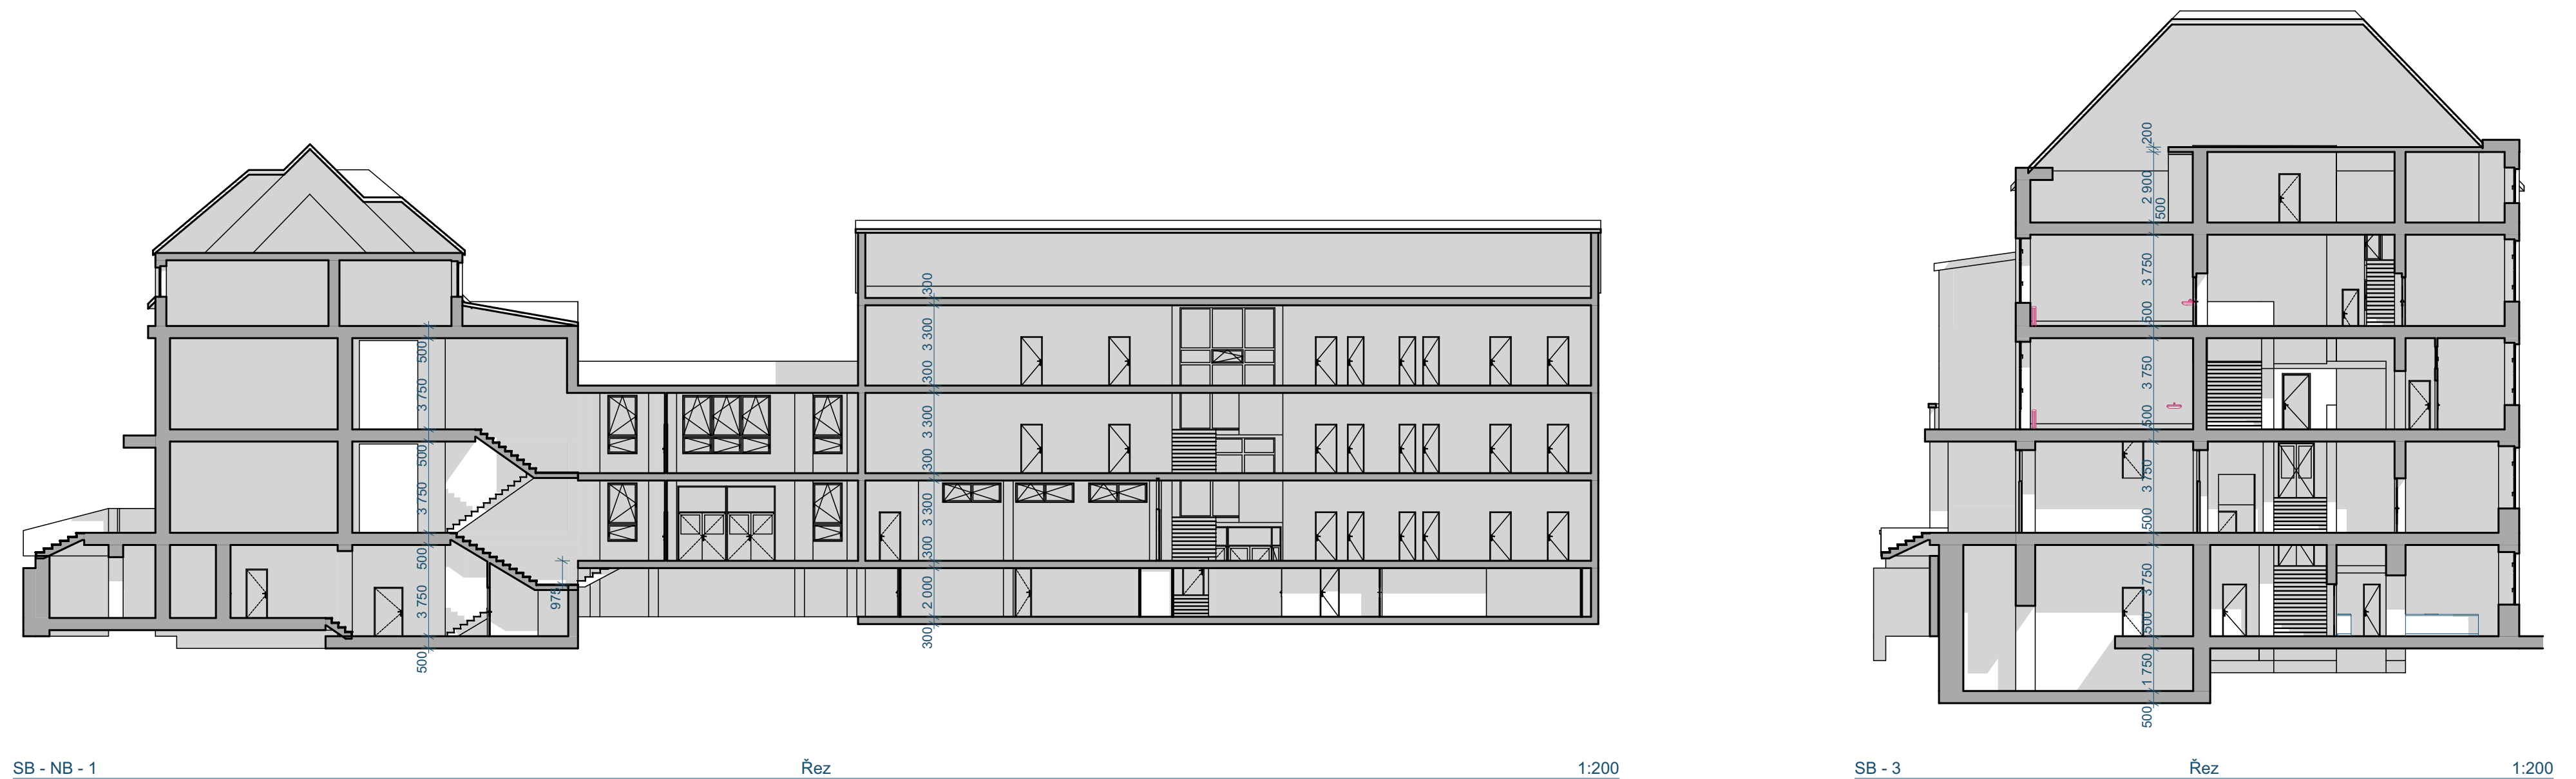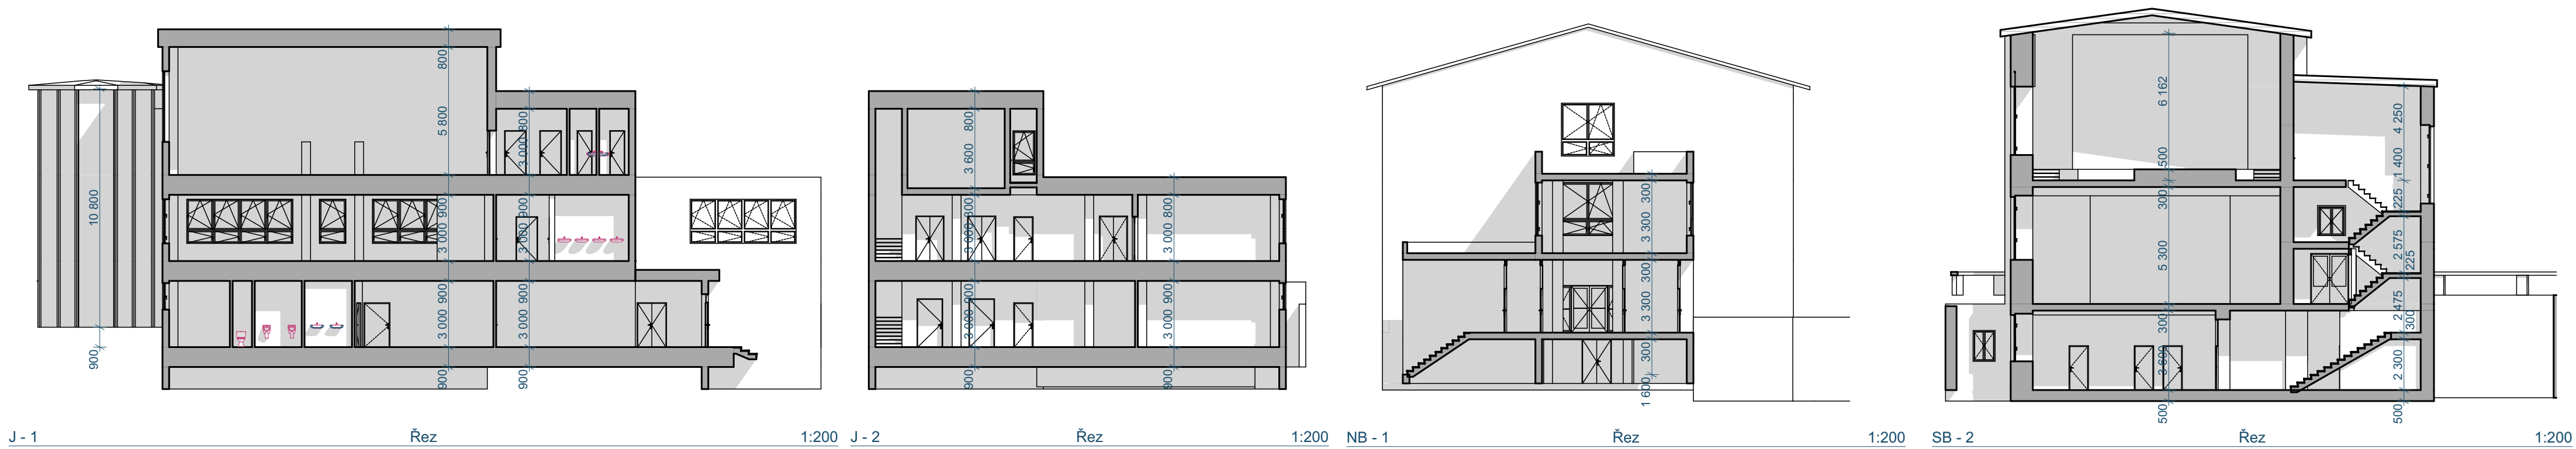


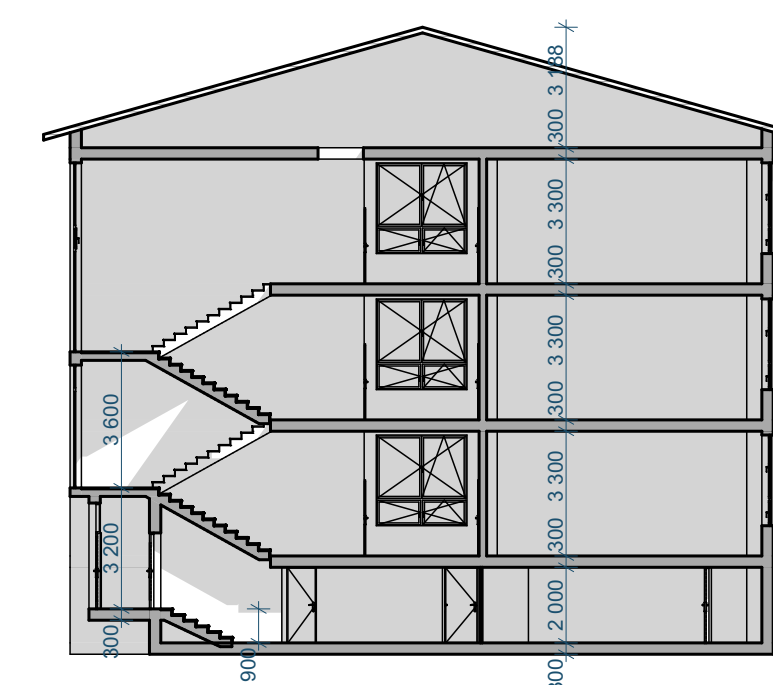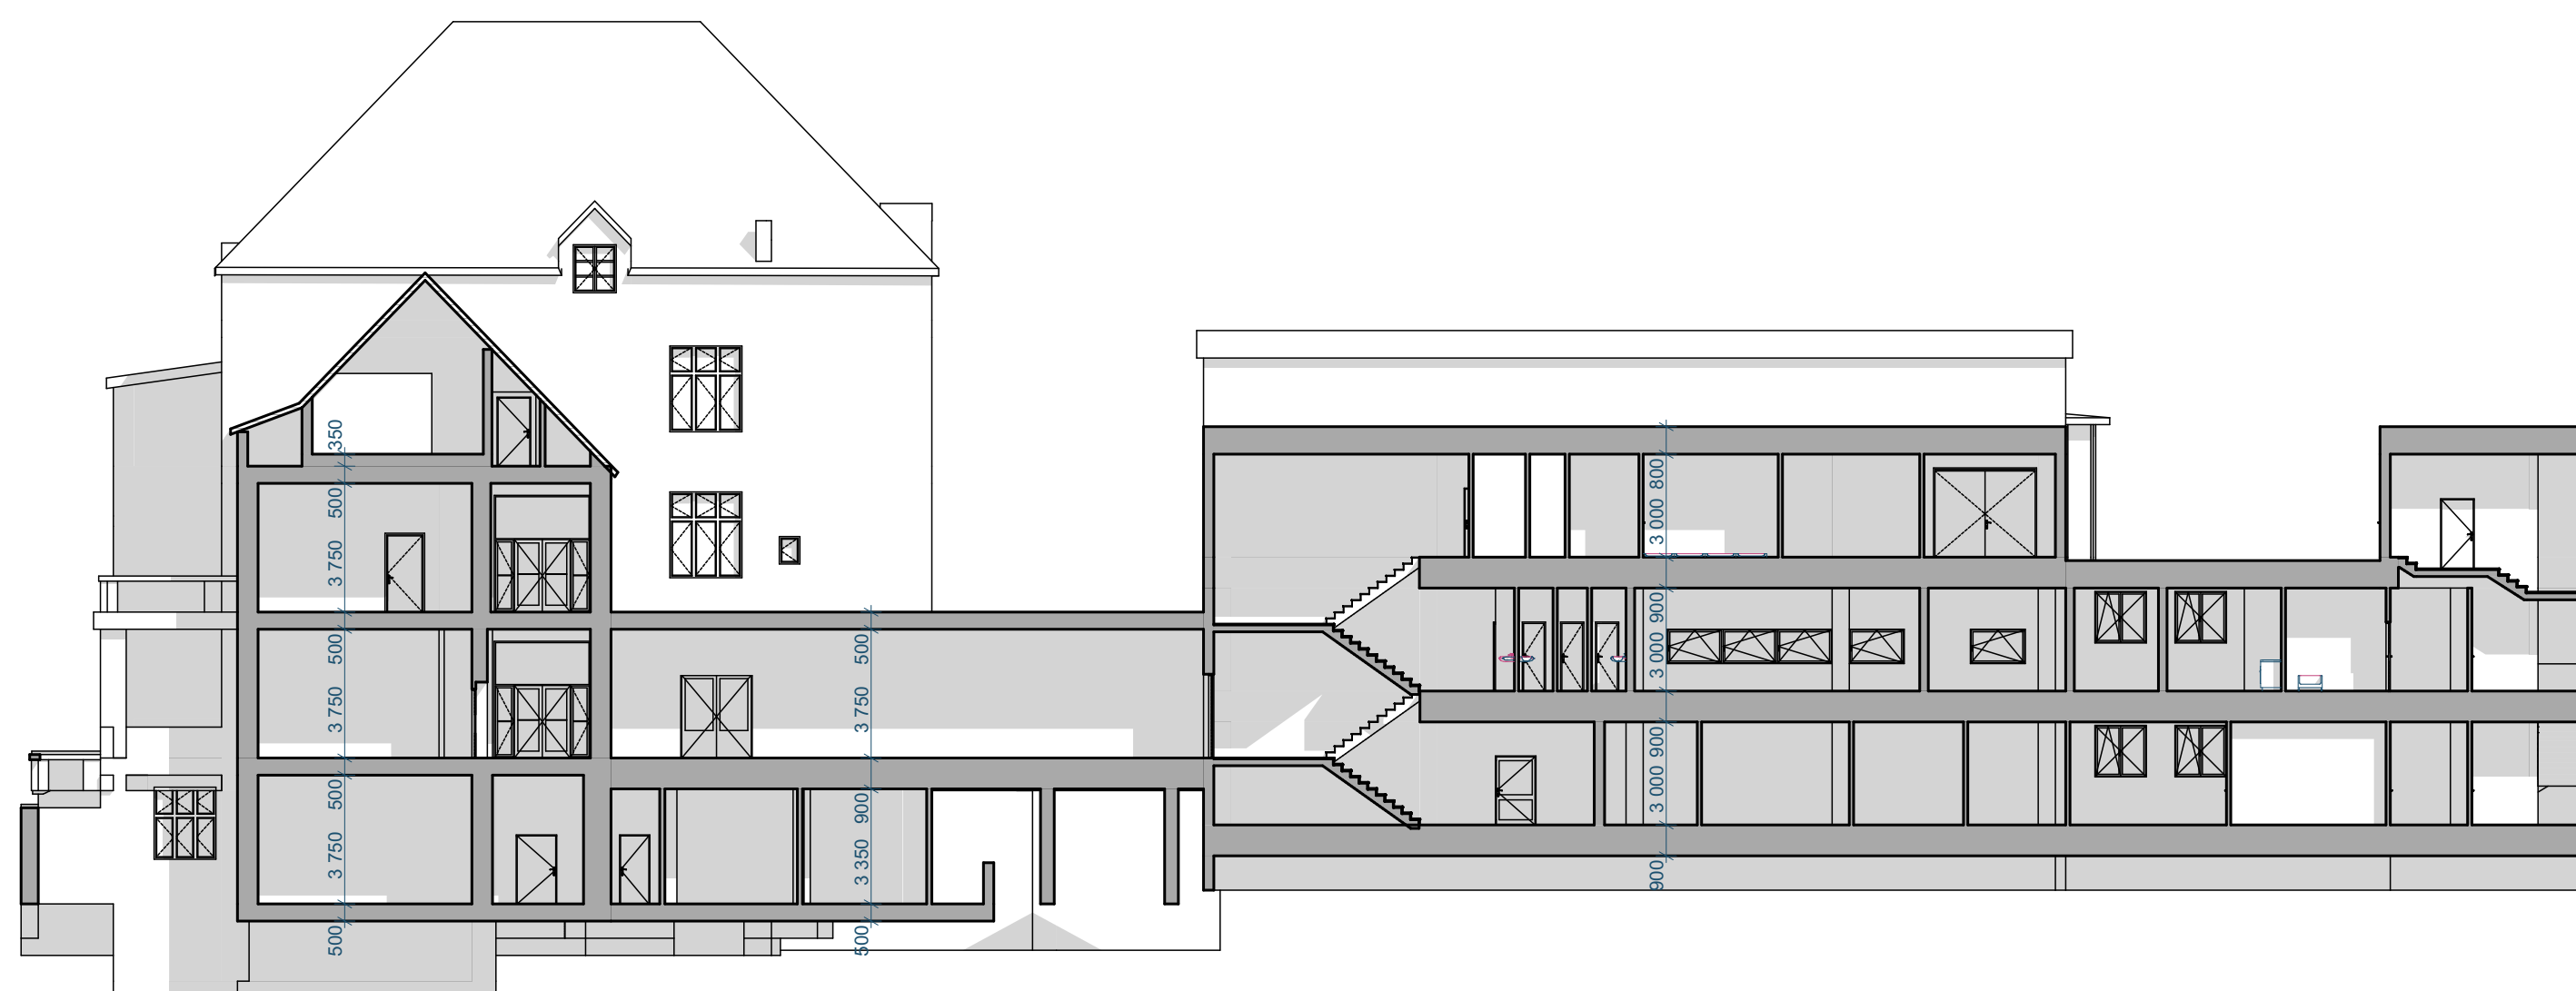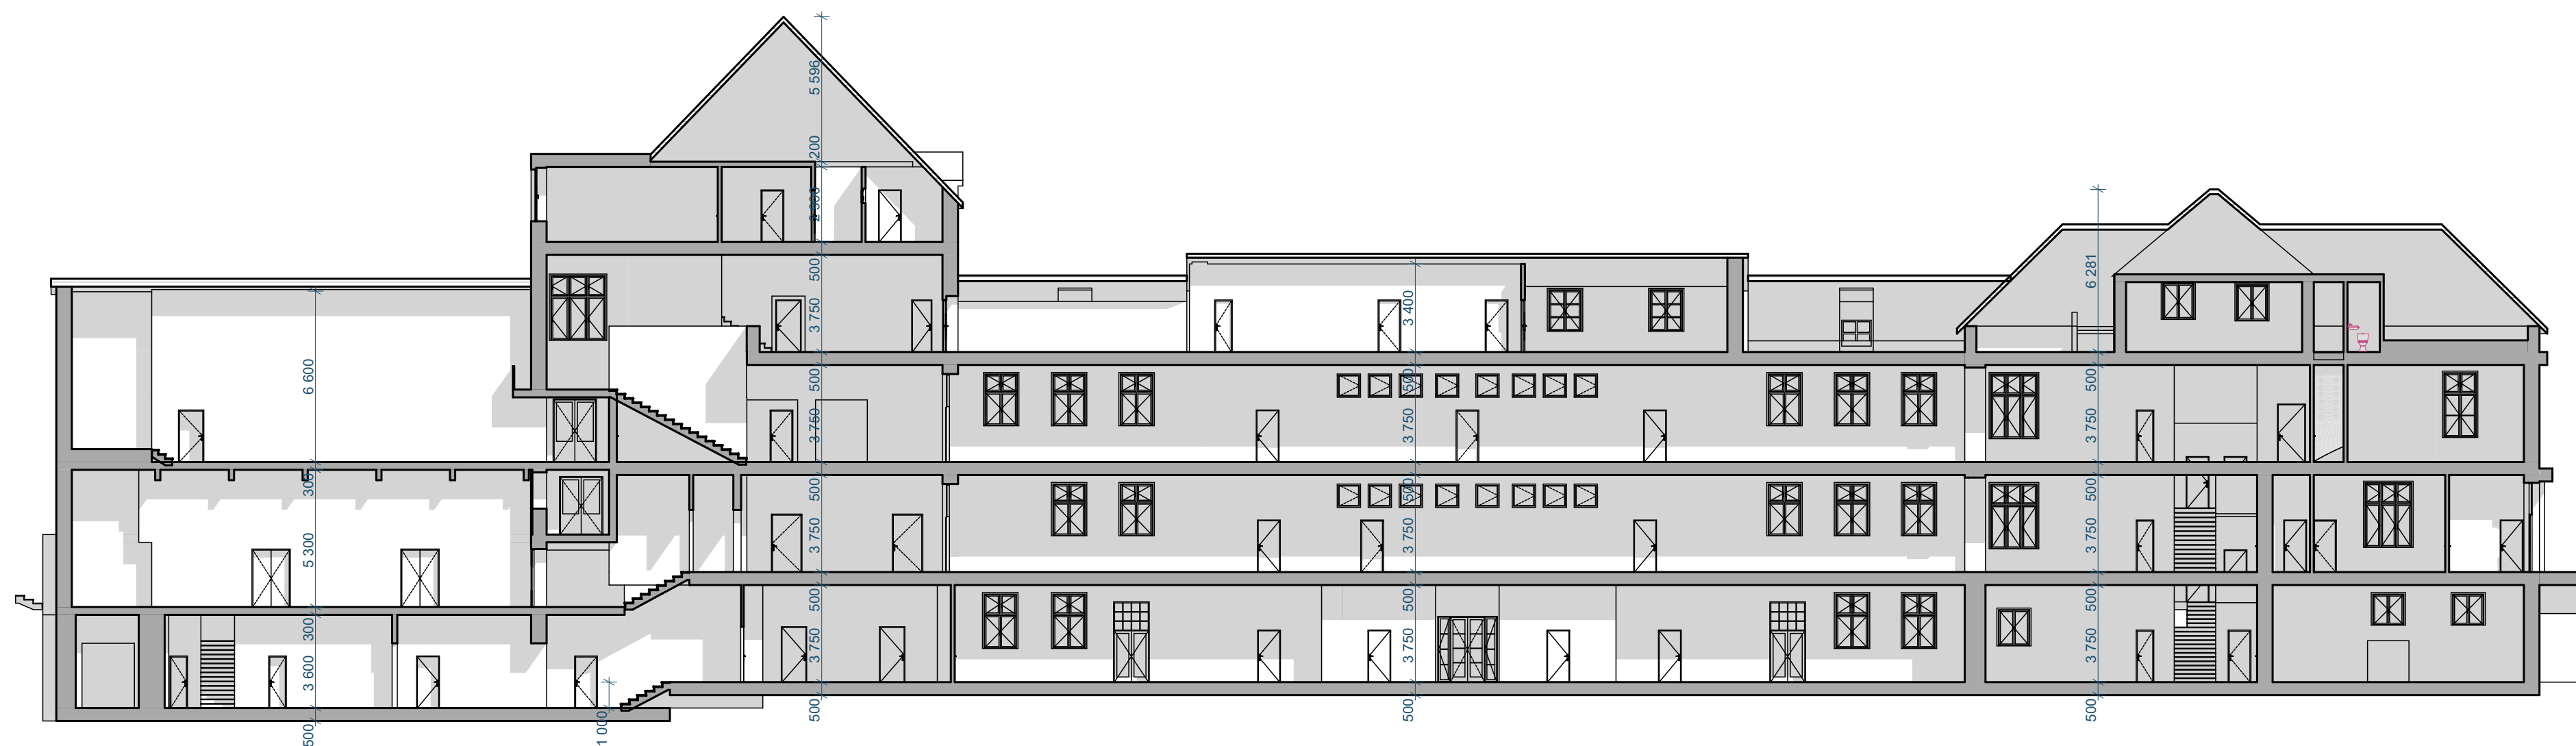




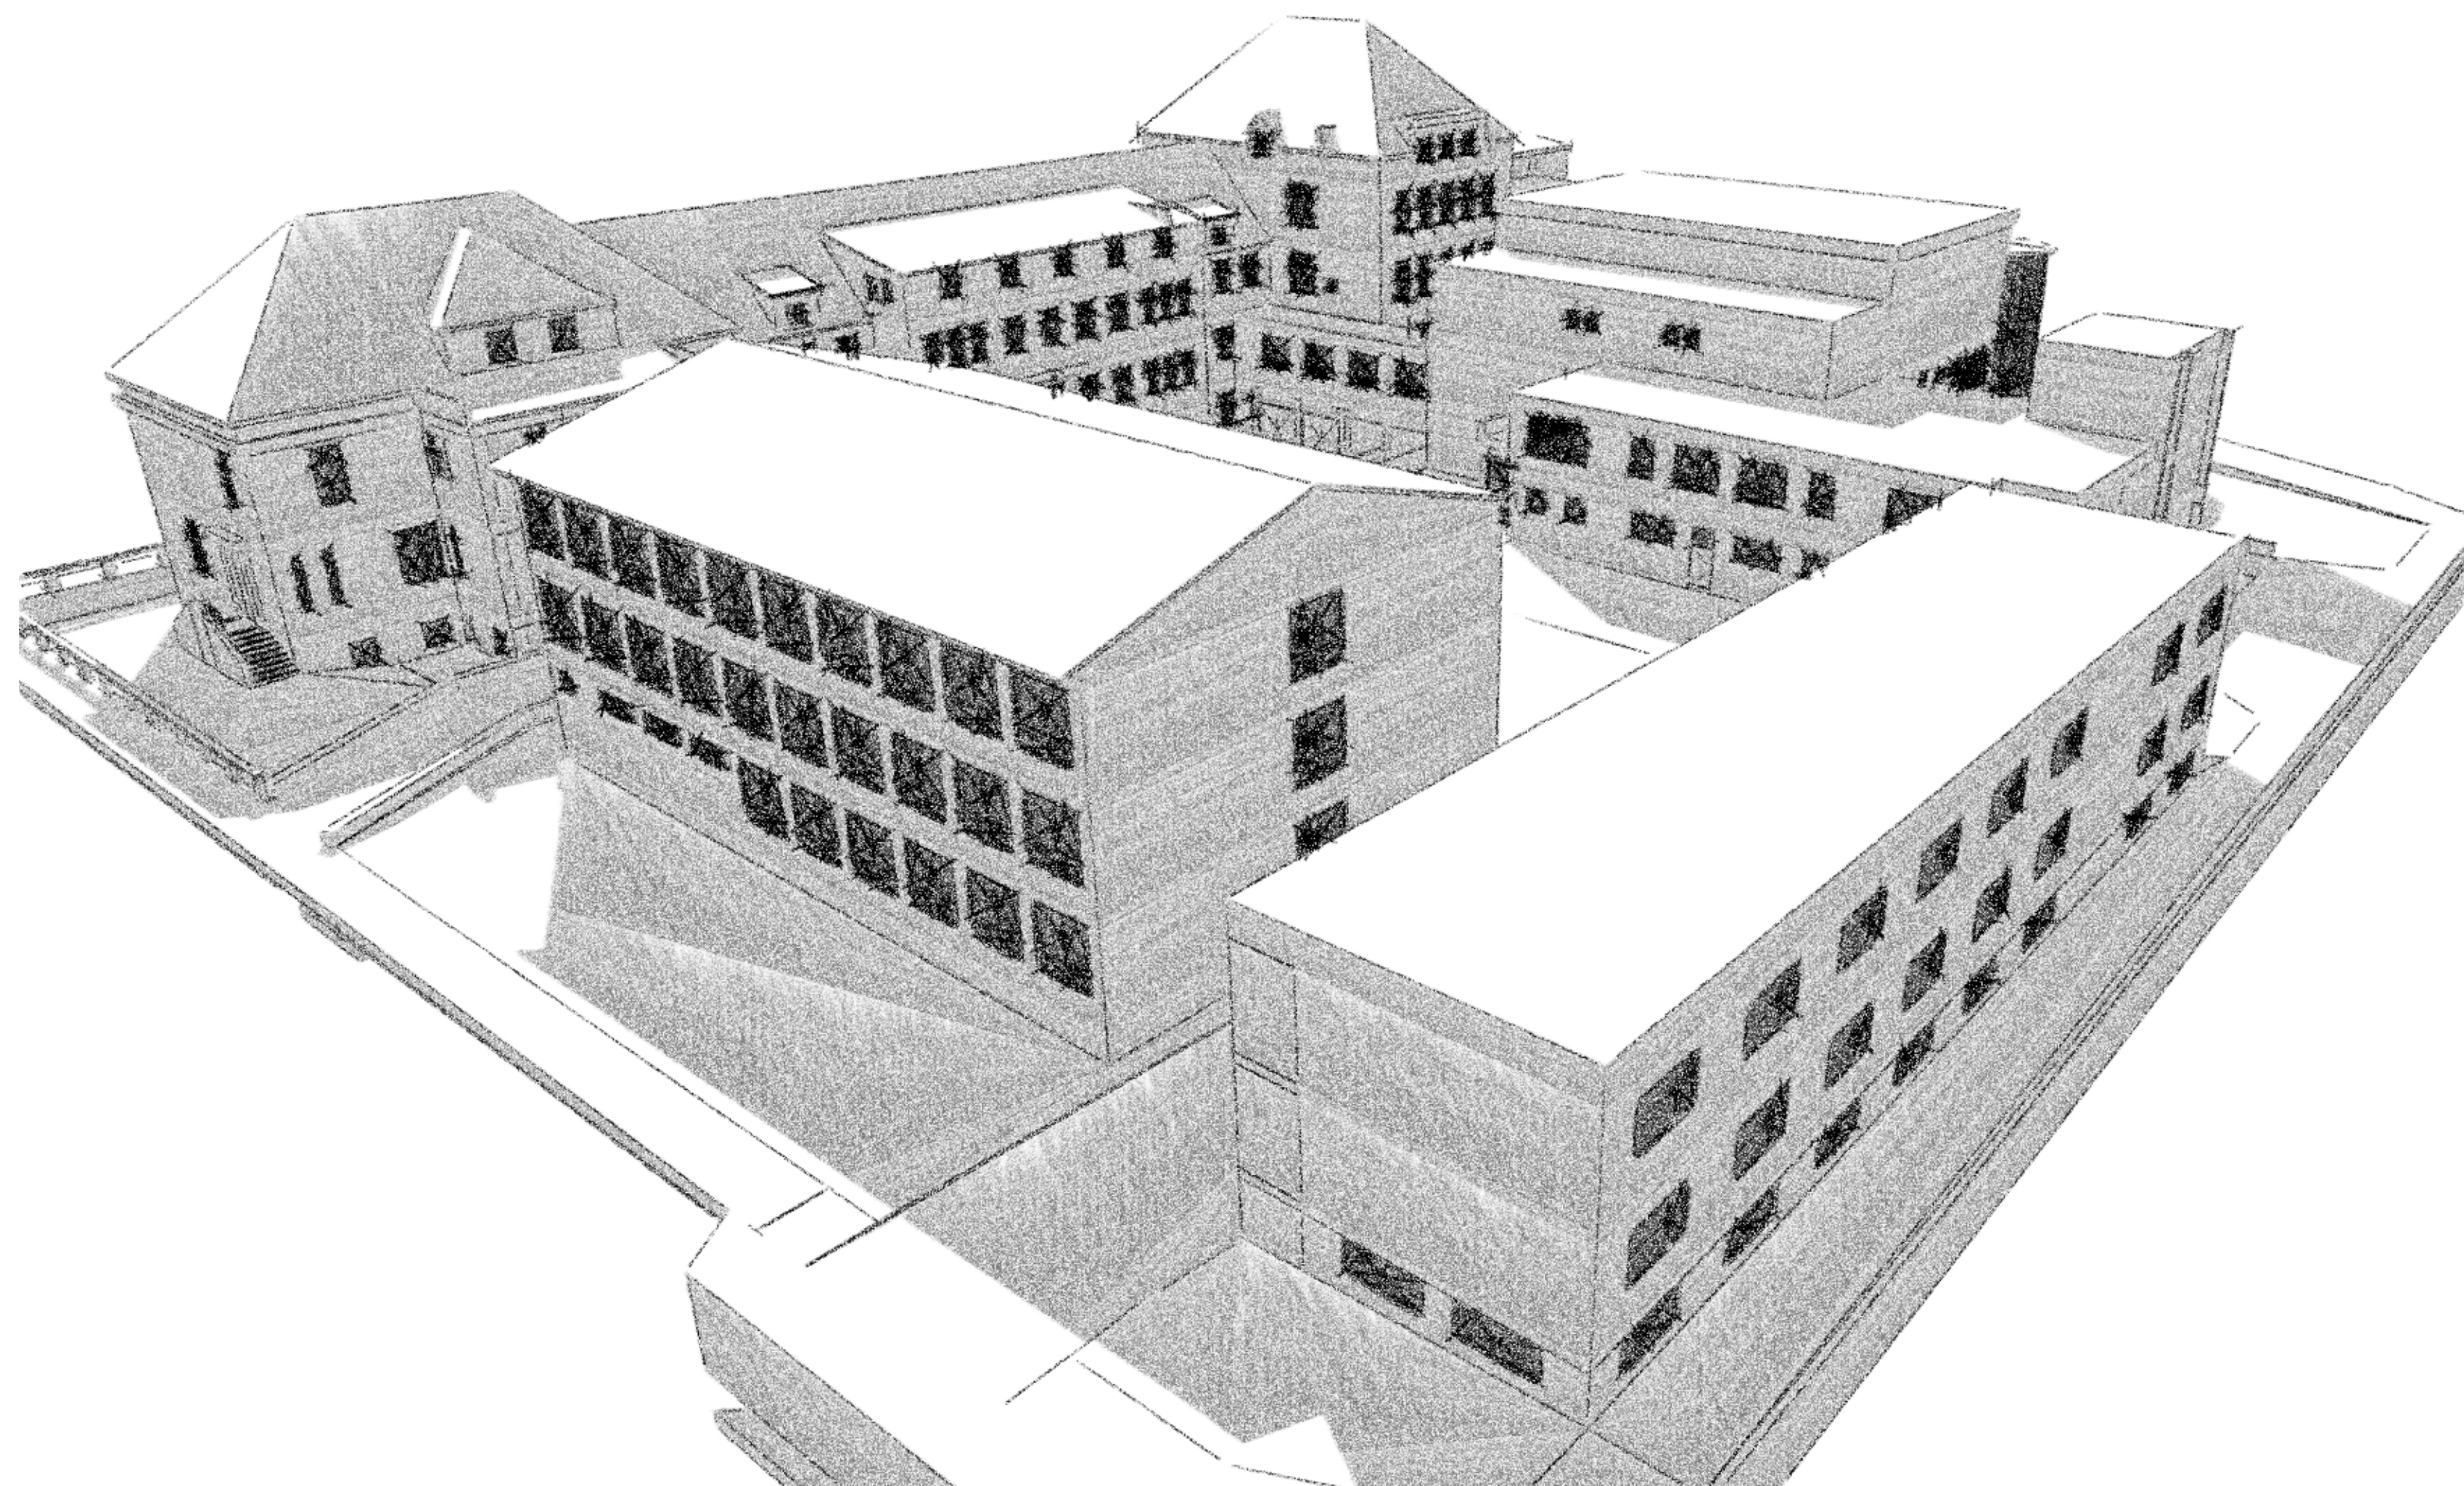



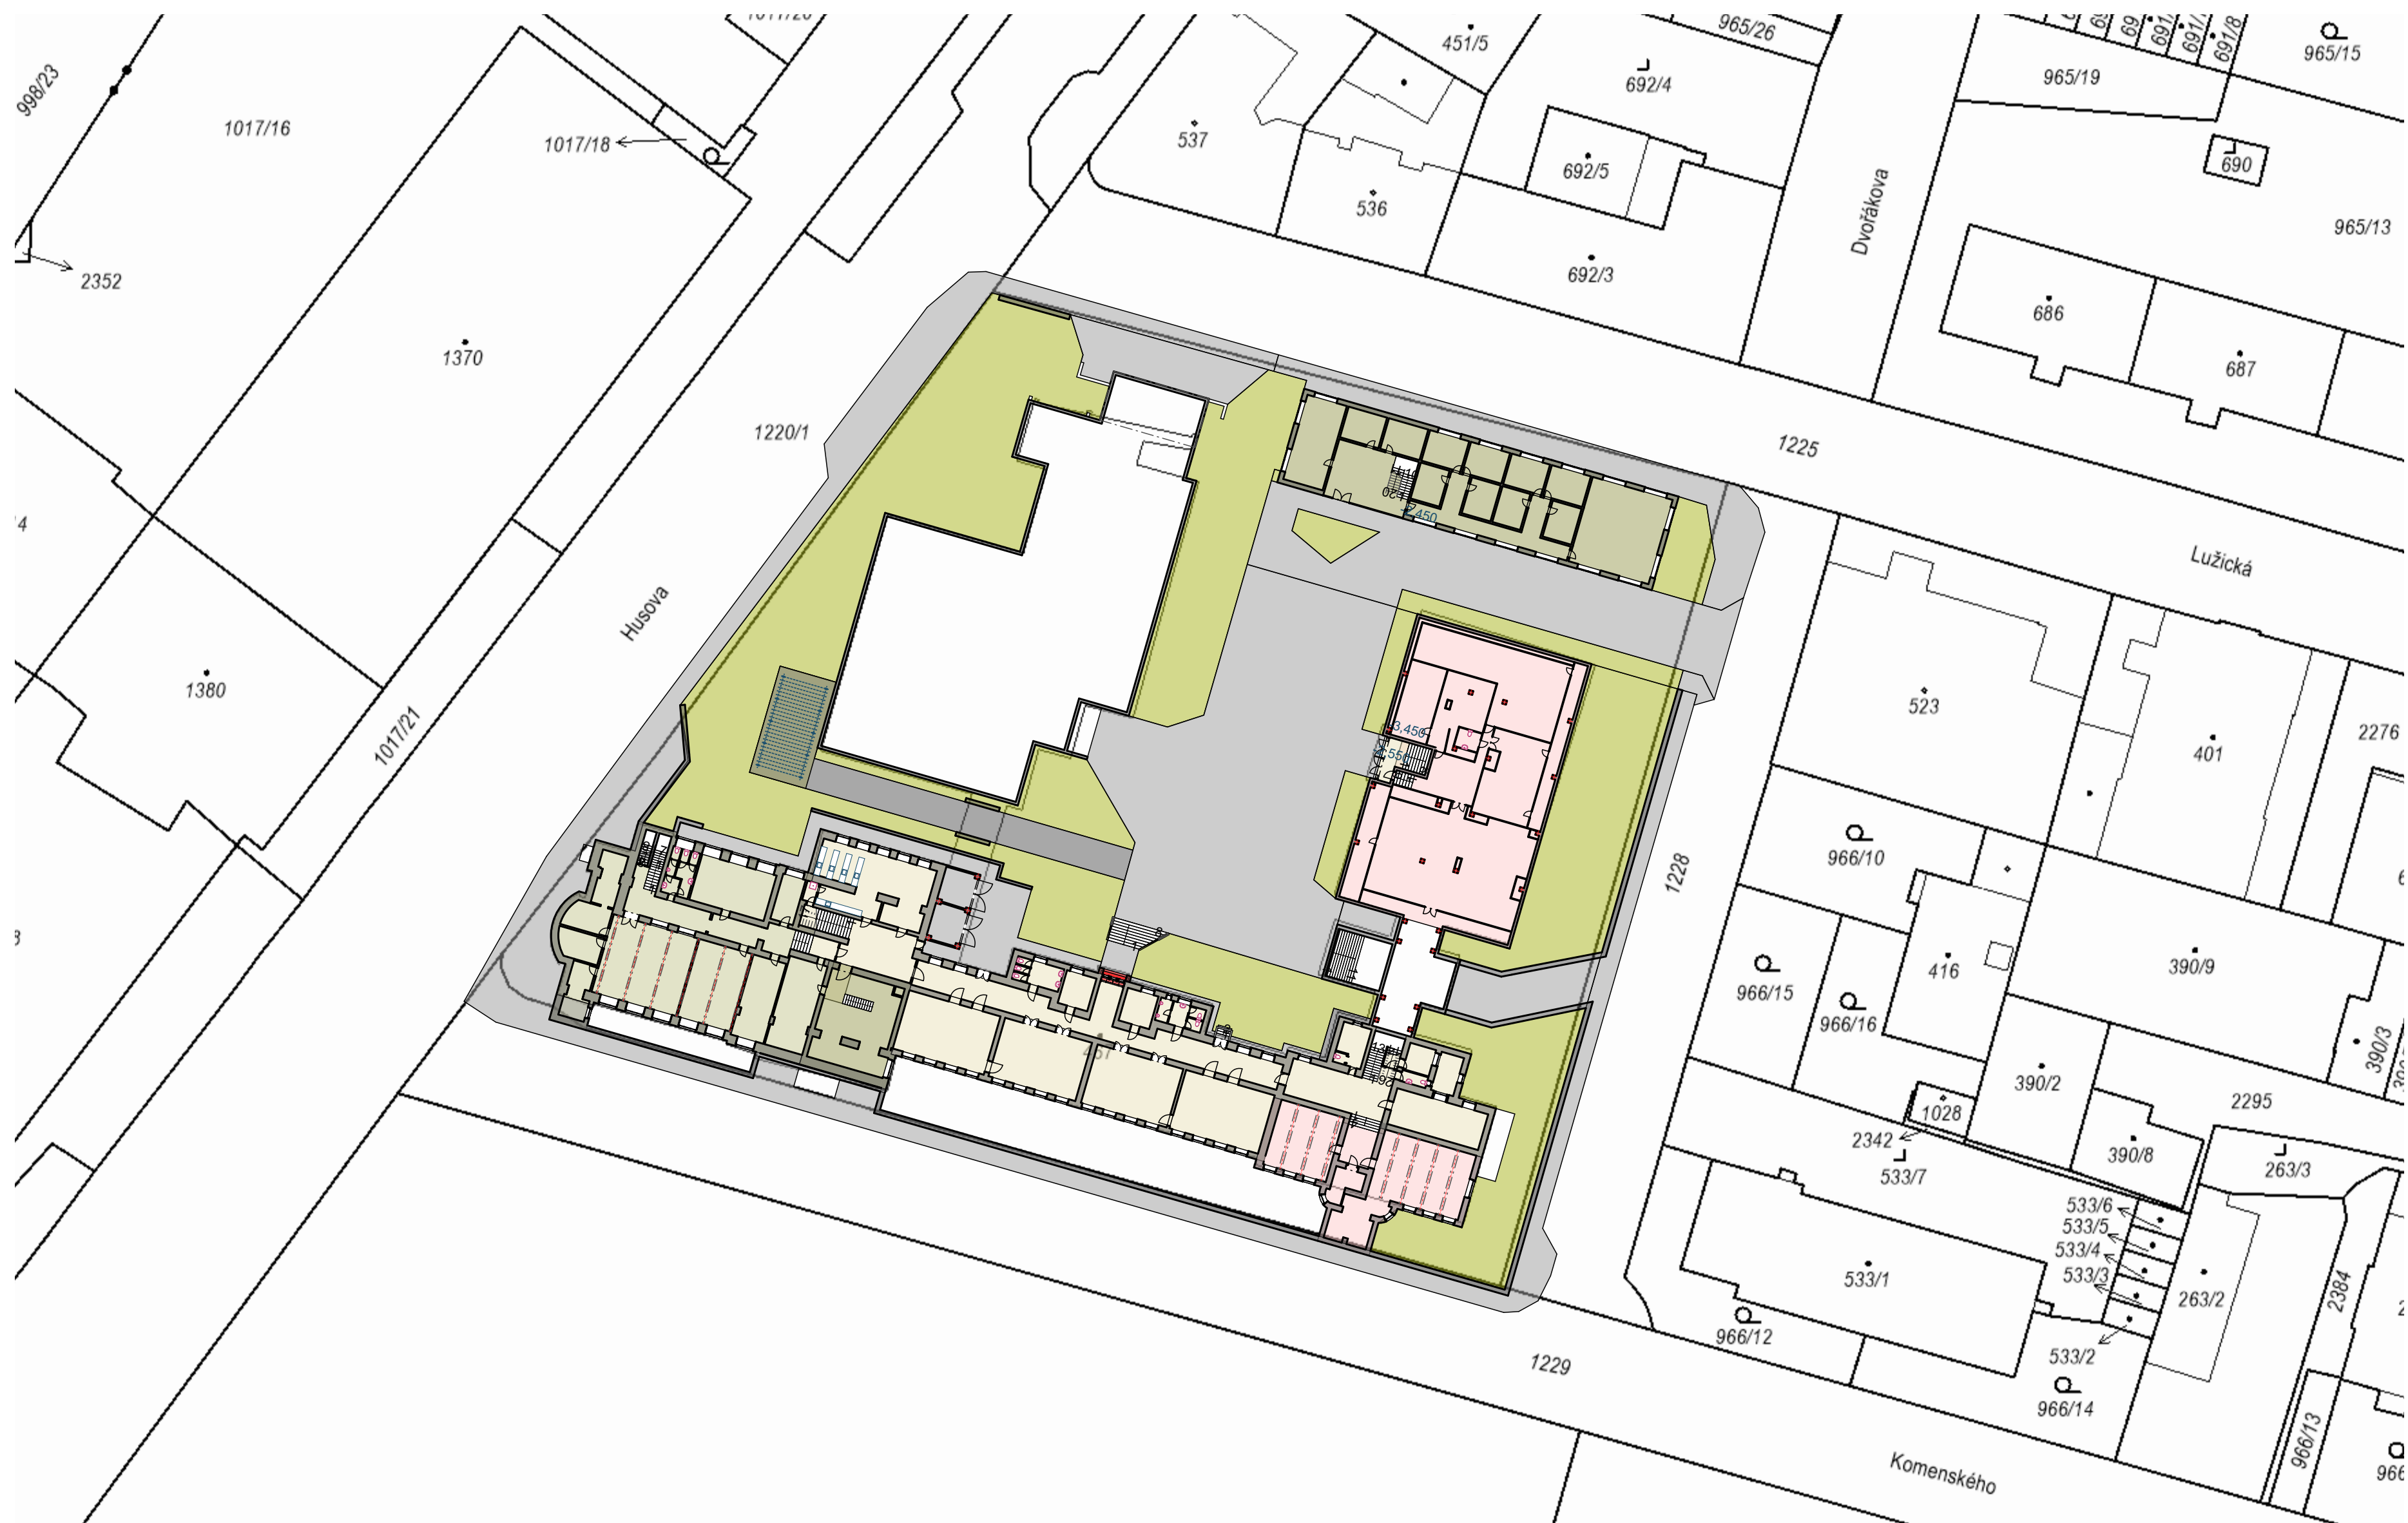




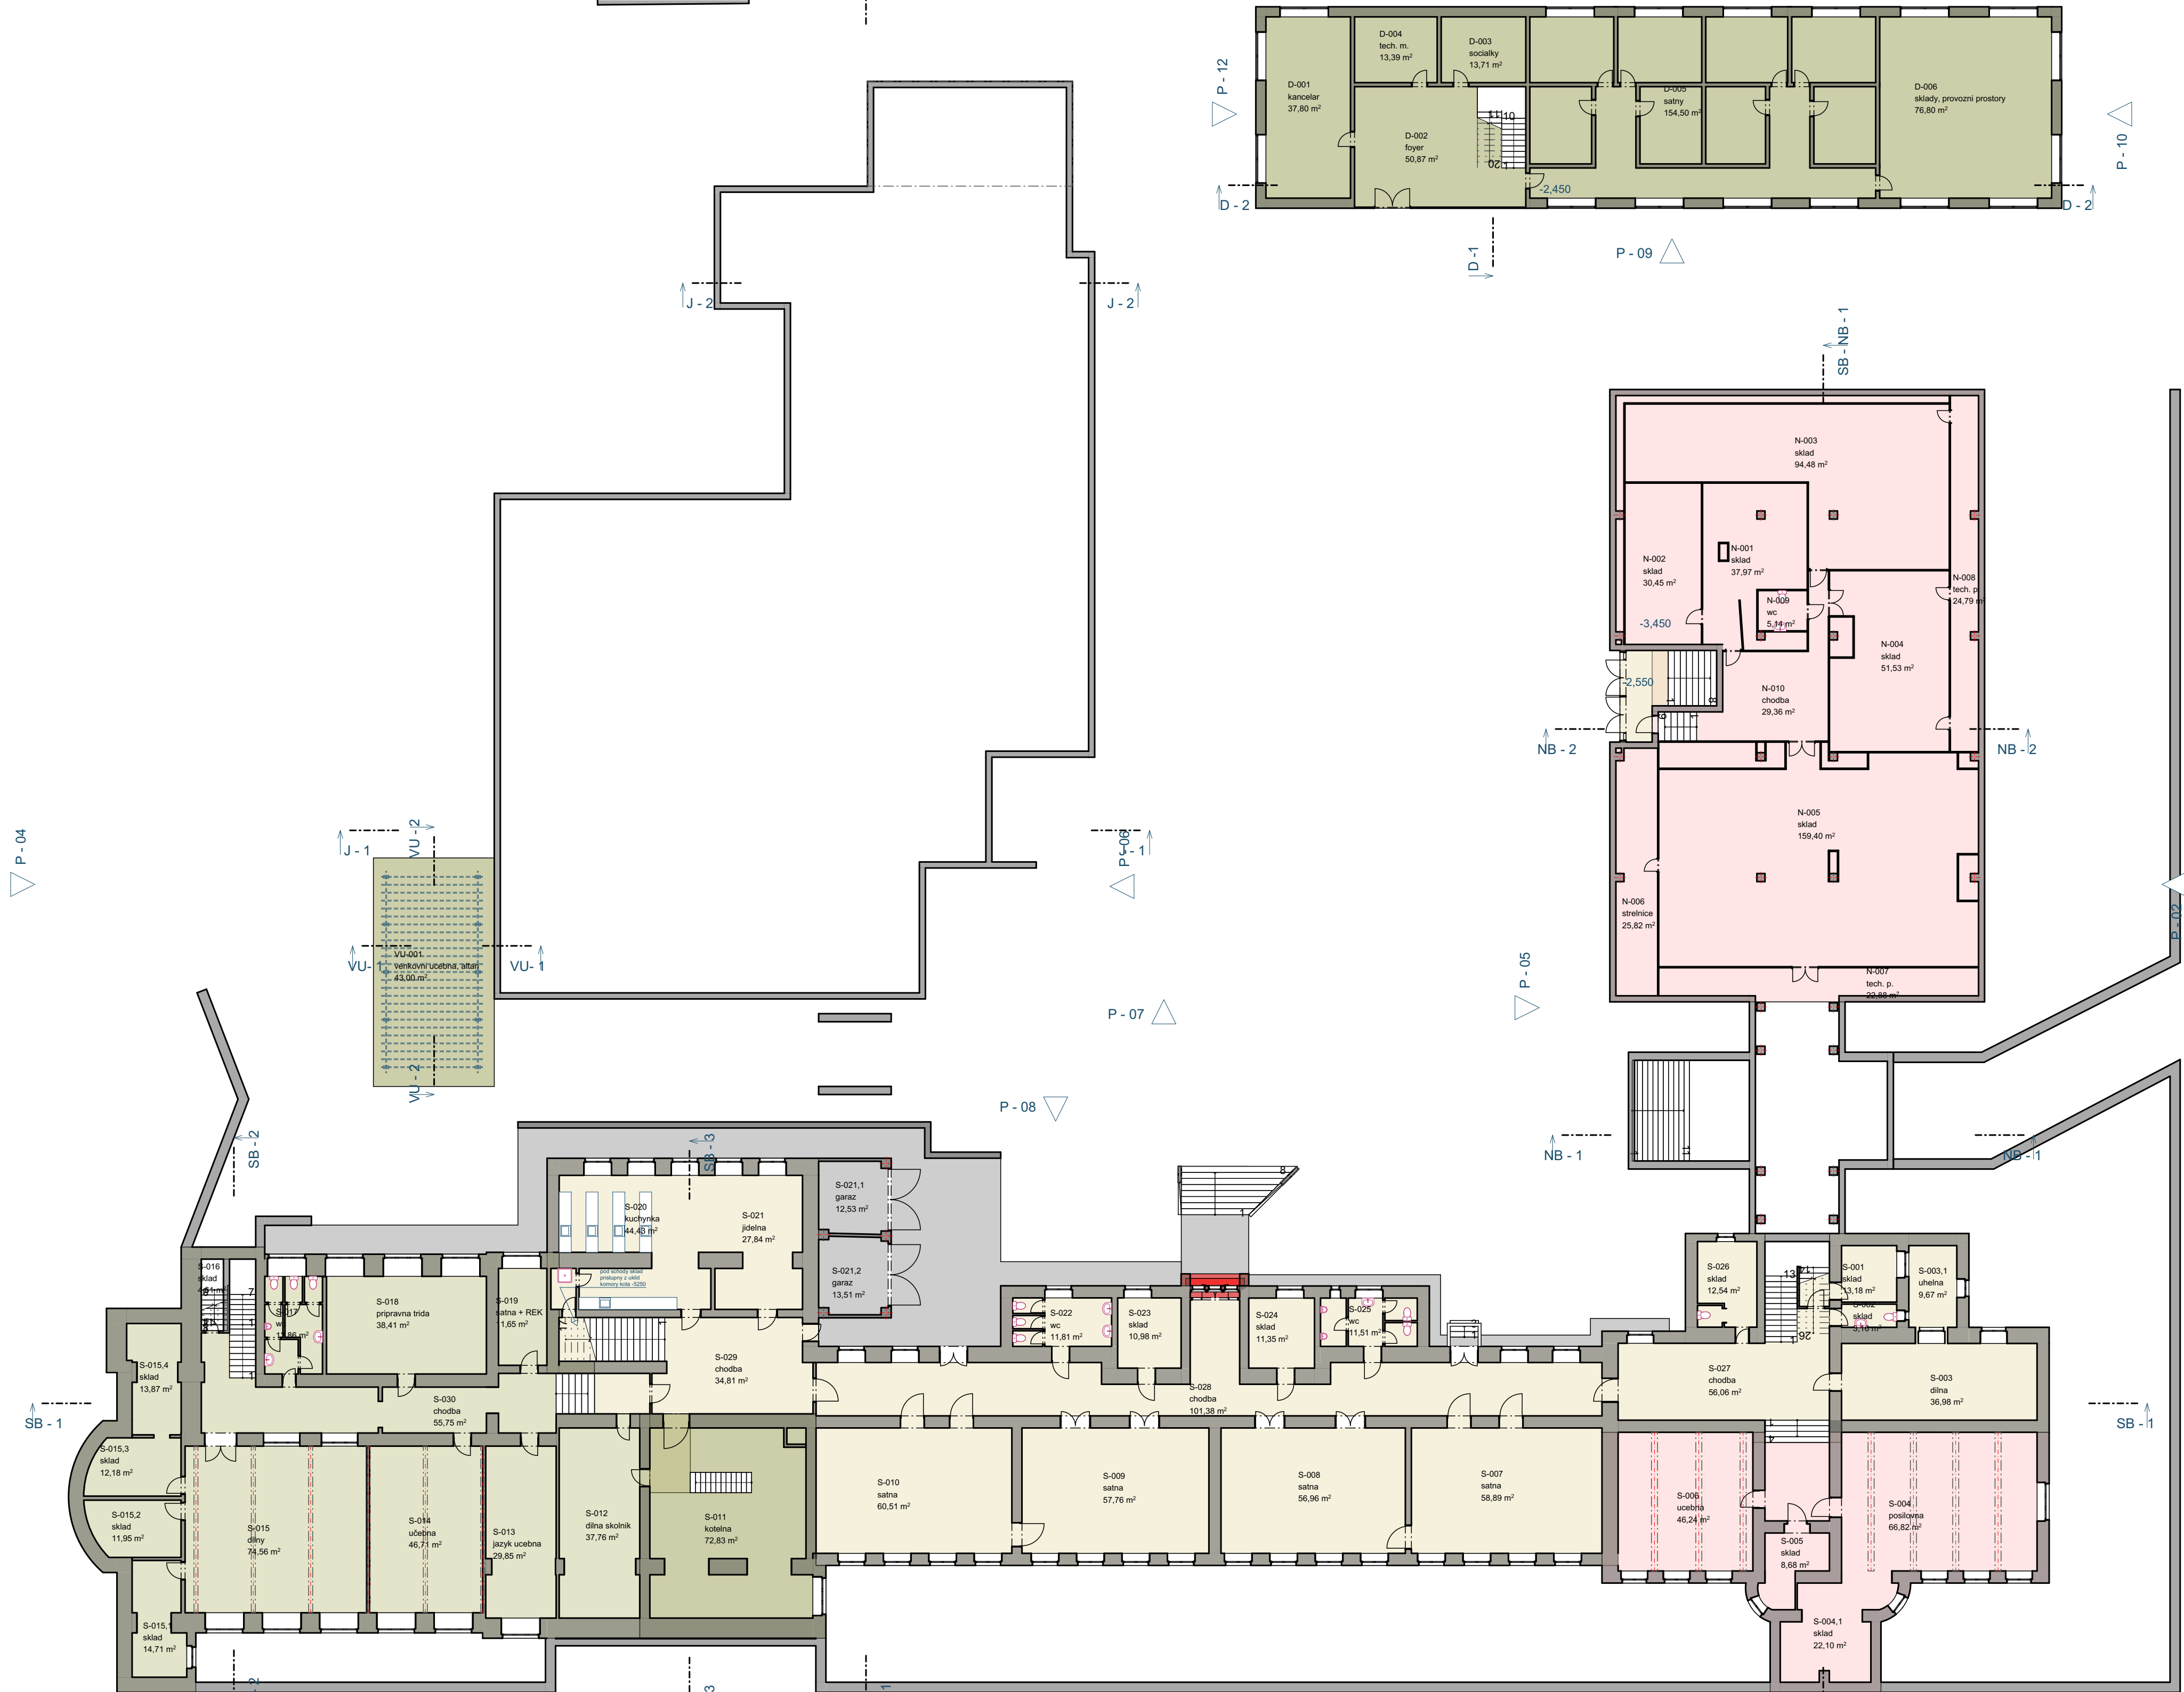







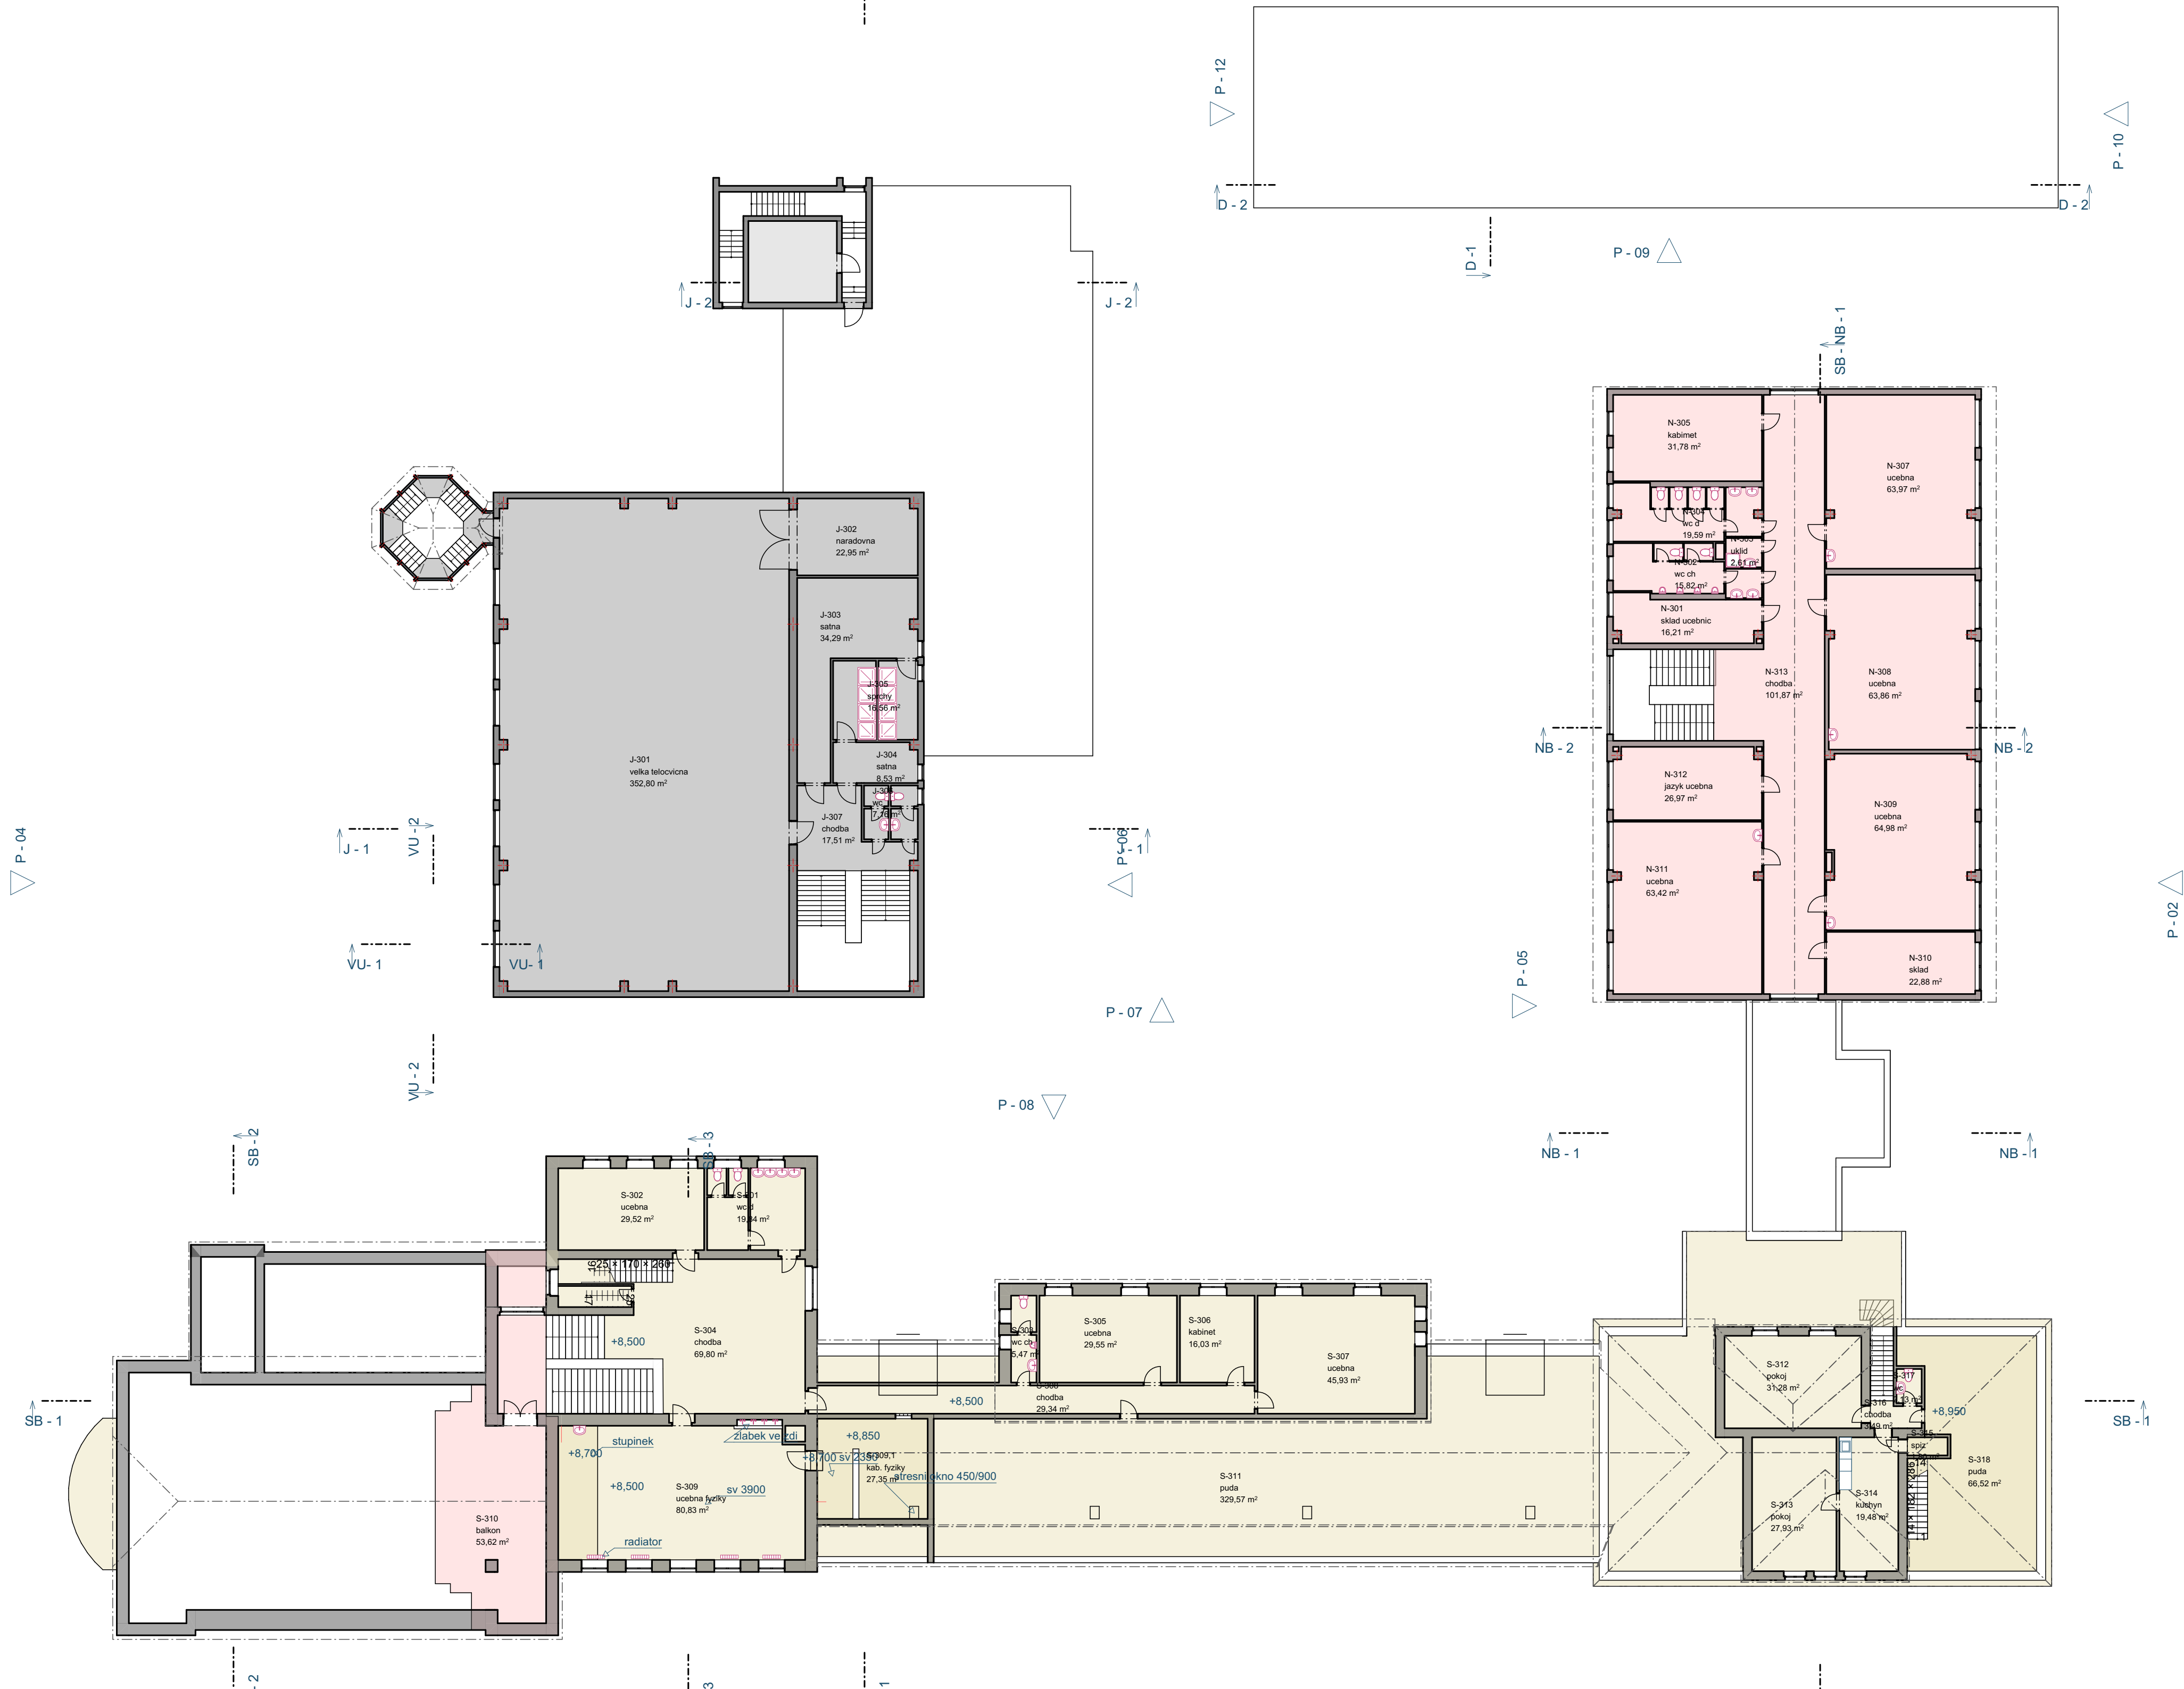





P - 04

SB - 1

SB - 2

VU - 1  
J - 1  
VU - 2

VU - 2

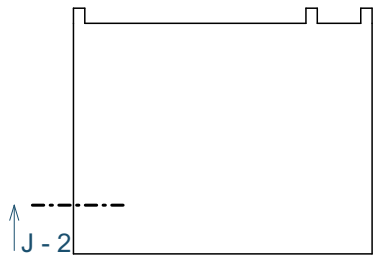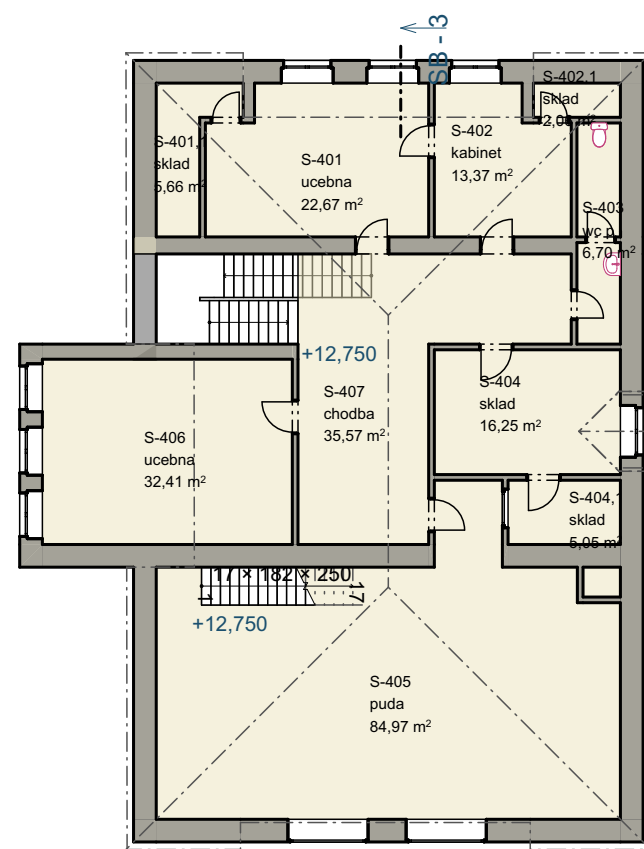

P - 08

P - 07

P - 06

J - 2

P - 12

D - 2


D - 1

P - 05

NB - 1

NB - 2

P - 09

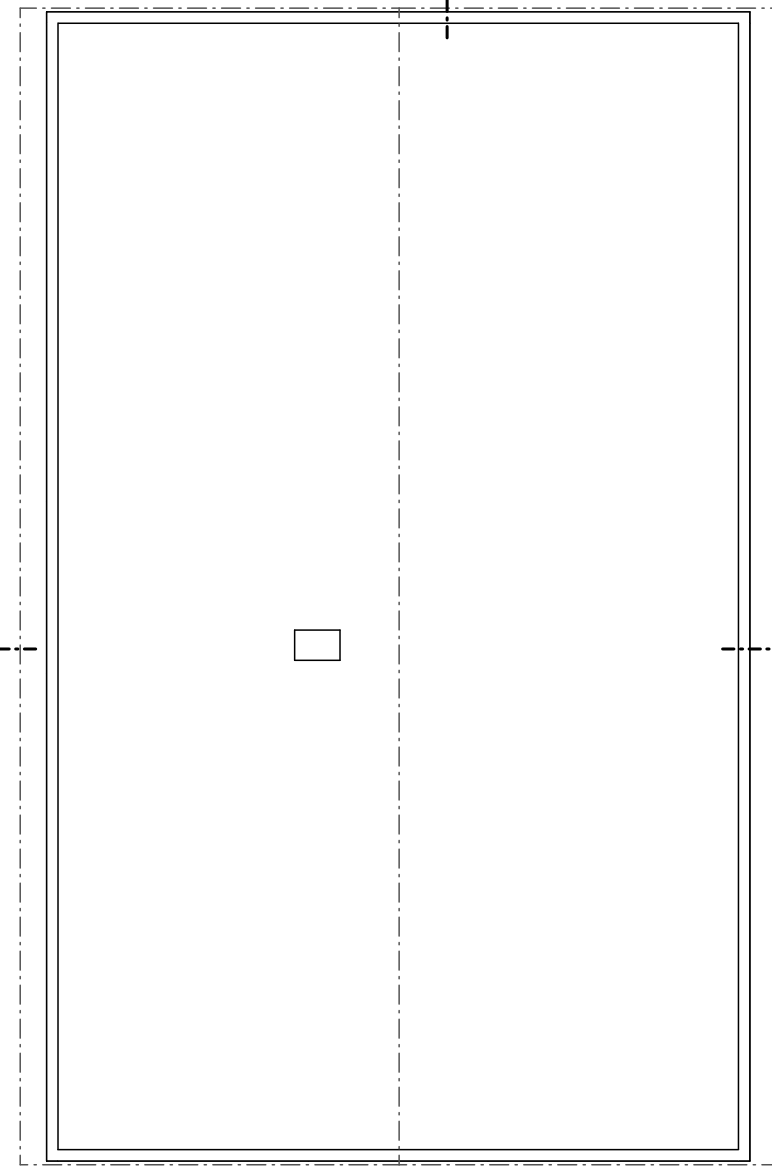

SB - NB - 1

NB - 1

NB - 2

D - 2

P - 10

P - 02

SB - 1

