


# HLAVNÍ 661 1. NP

1. NP  
1:100

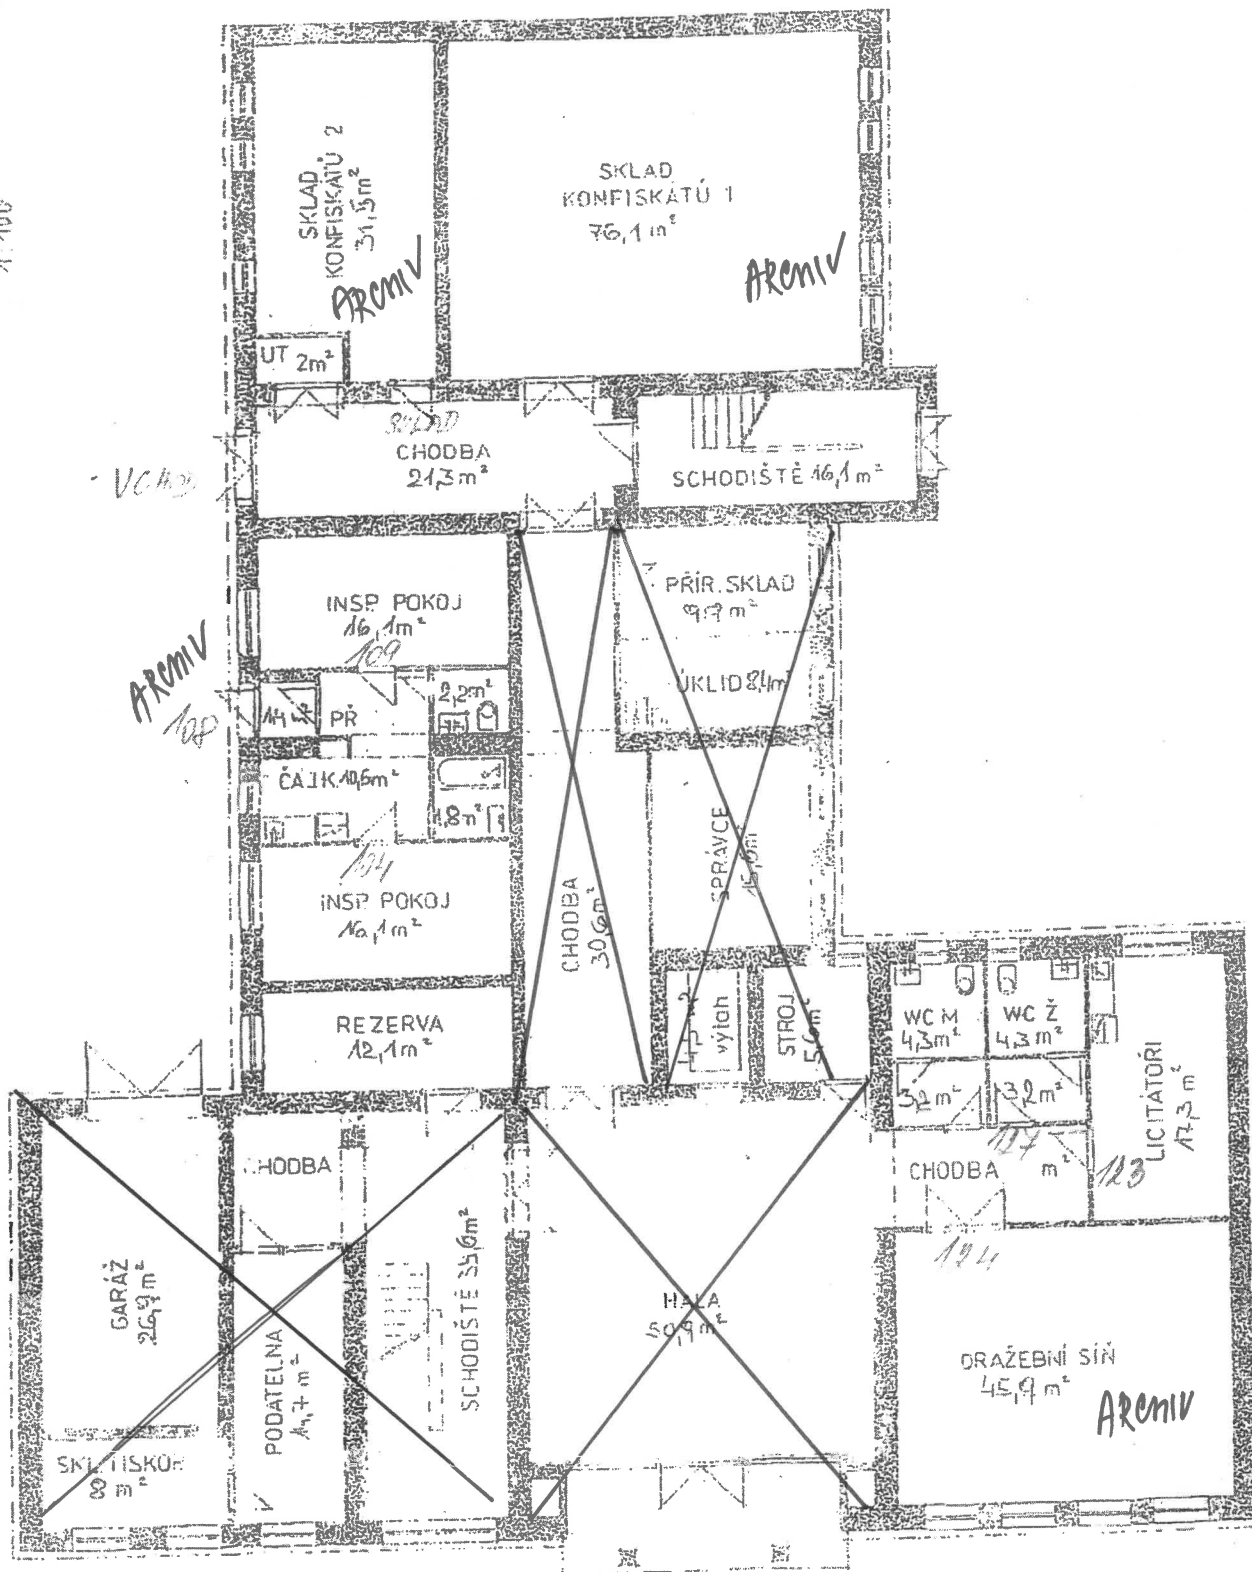

# HLAVNI' 661 3. NP

3. NP  
1:100

